


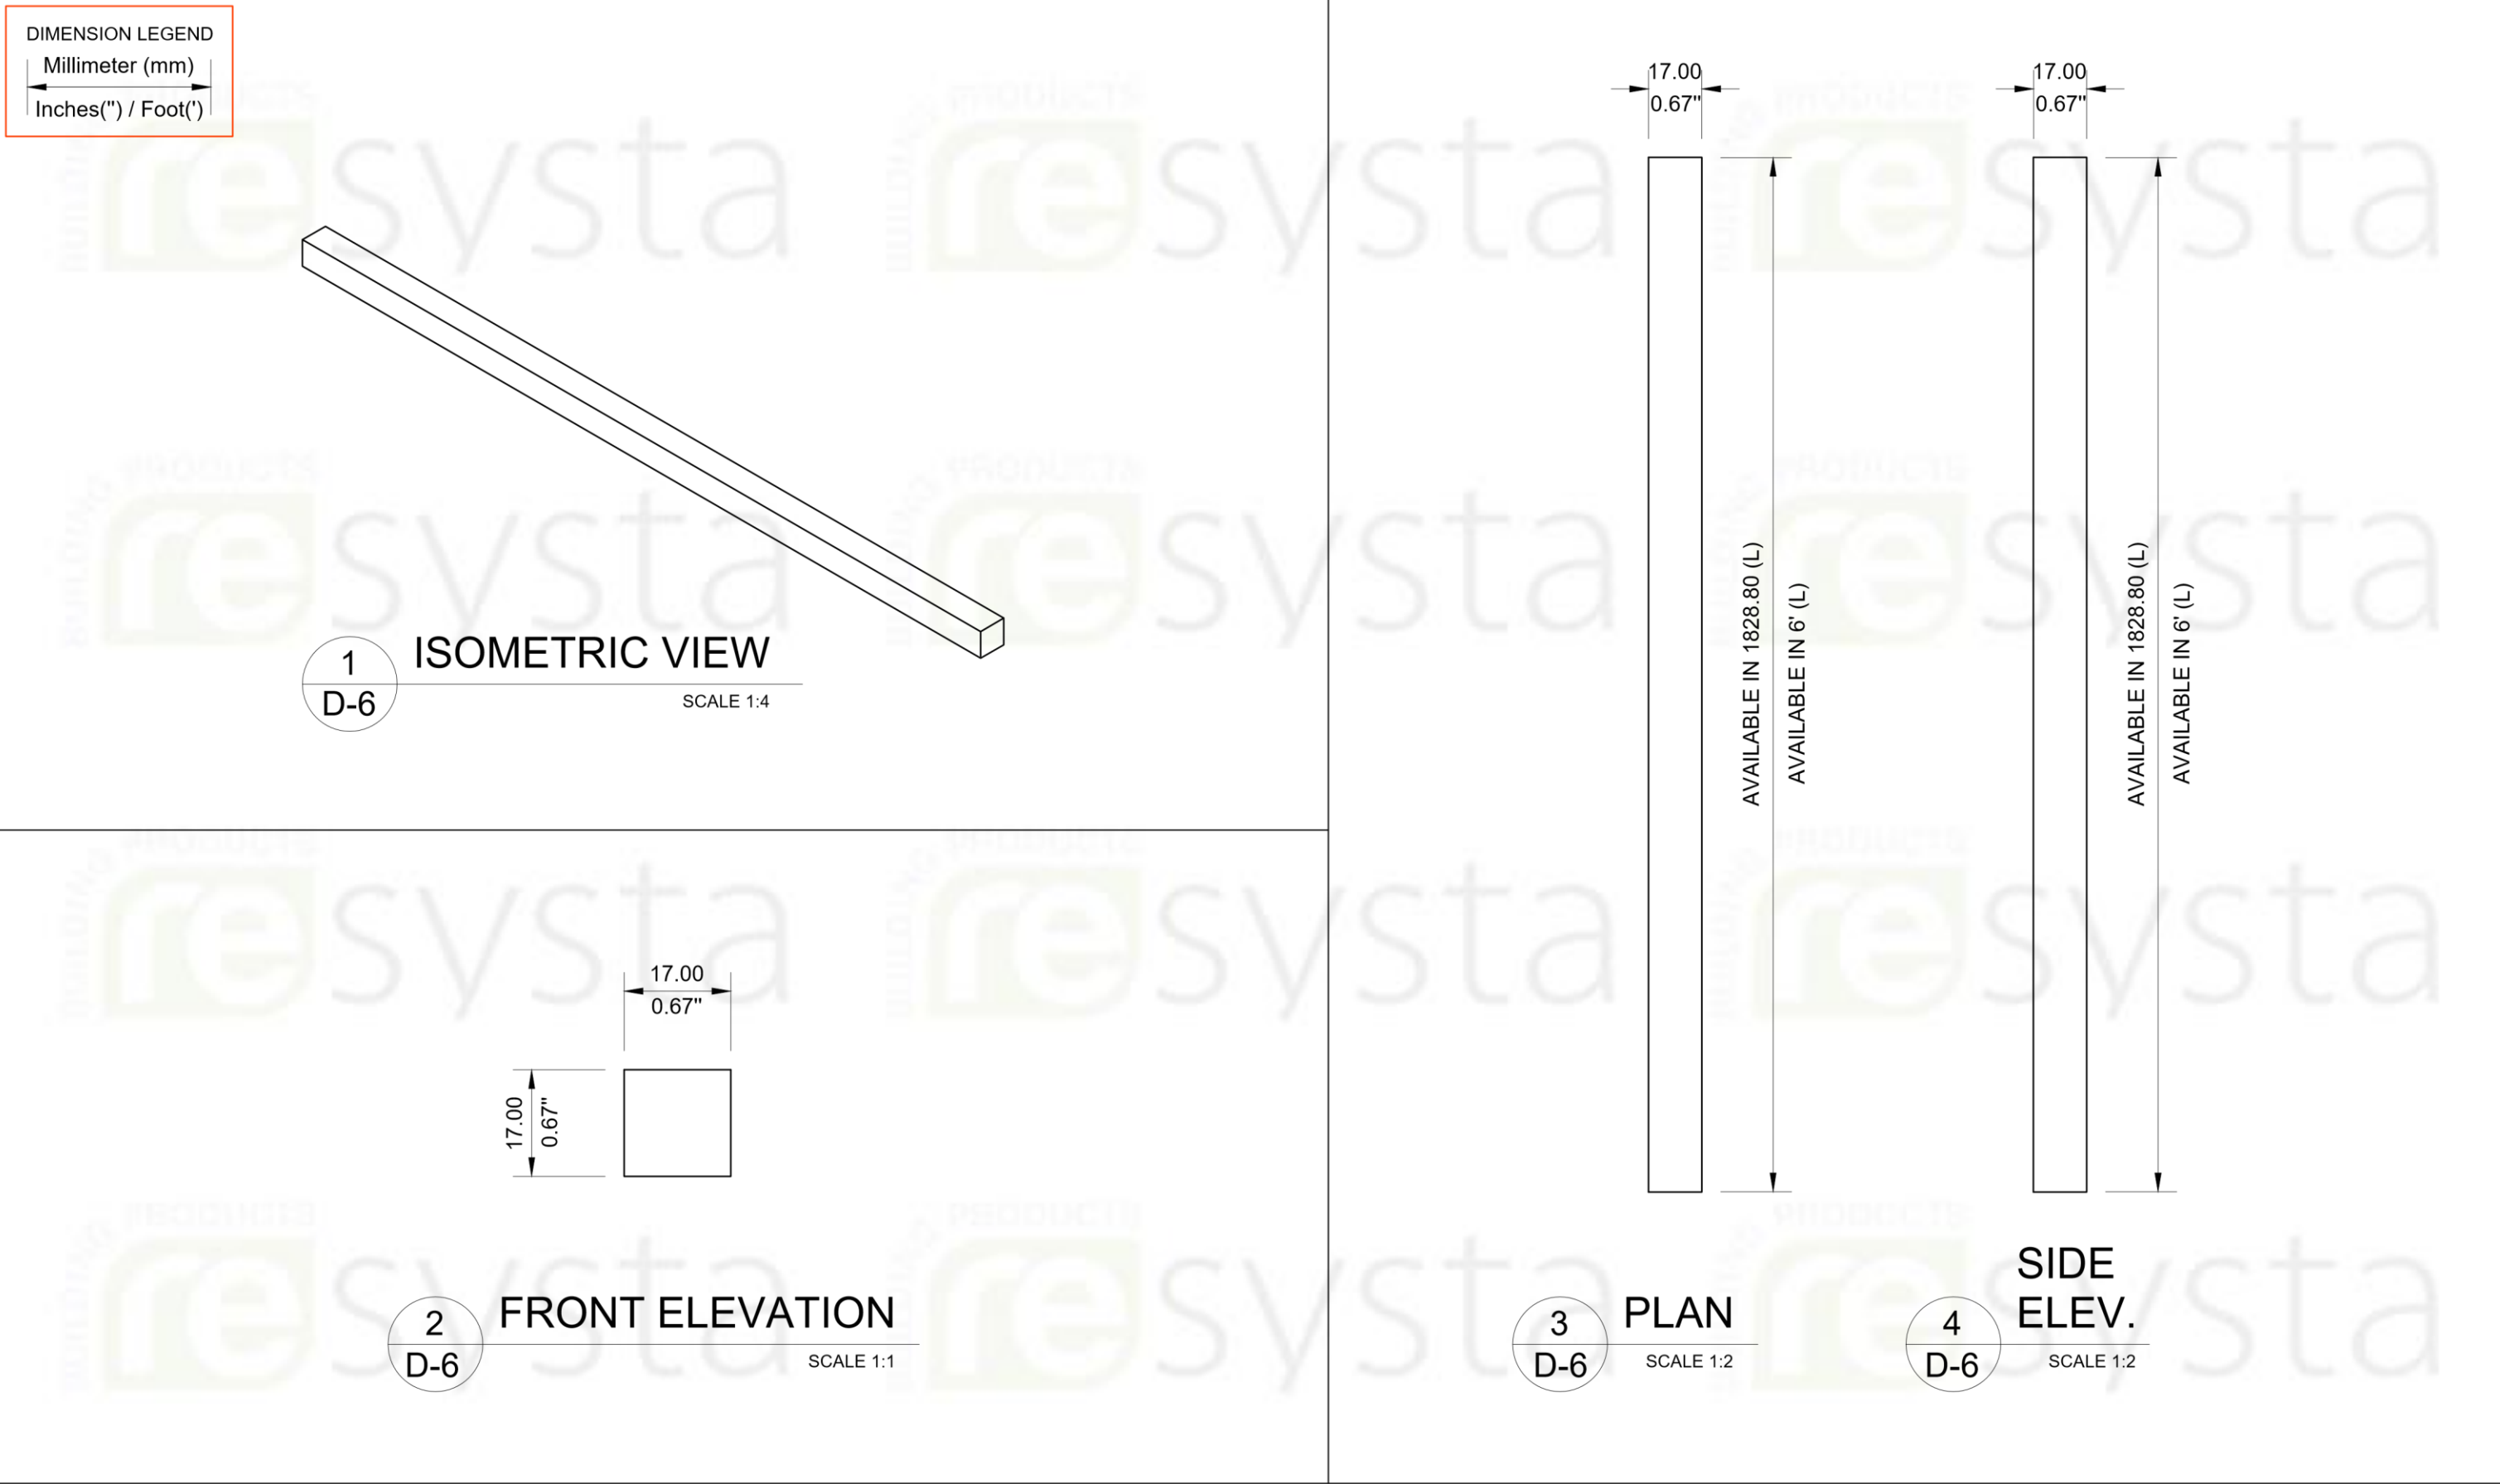

BUILDING PRODUCTS re systa	NOTE THIS DRAWING AS AN INSTRUMENT OF SERVICE, IS THE PROPERTY OF RESYSTA AND AS SUCH MUST NOT BE REPRODUCED OR COPIED IN PART OR IN WHOLE WITHOUT THE PERMISSION OF THE AUTHOR.	TITLE	SPECIFICATION		SHEET CONTENT		SHEET SIZE	DRAWING NO.	CONTINENT
		RECTANGULAR END STRIP RESEND6	TECHNICAL DRAWING SPECIFICATION		ISOMETRIC VIEW		A3	D-6	
					FRONT ELEVATION				
					PLAN				
			CAD BY:	CHECKED BY:	SIDE ELEVATION		DATE	REVISION	
M.T.C.	C.R.E			12.12.22	0				
RESYSTA USA									