




**DIMENSION LEGEND**  
 Millimeter (mm)  
 Inches(") / Foot(')

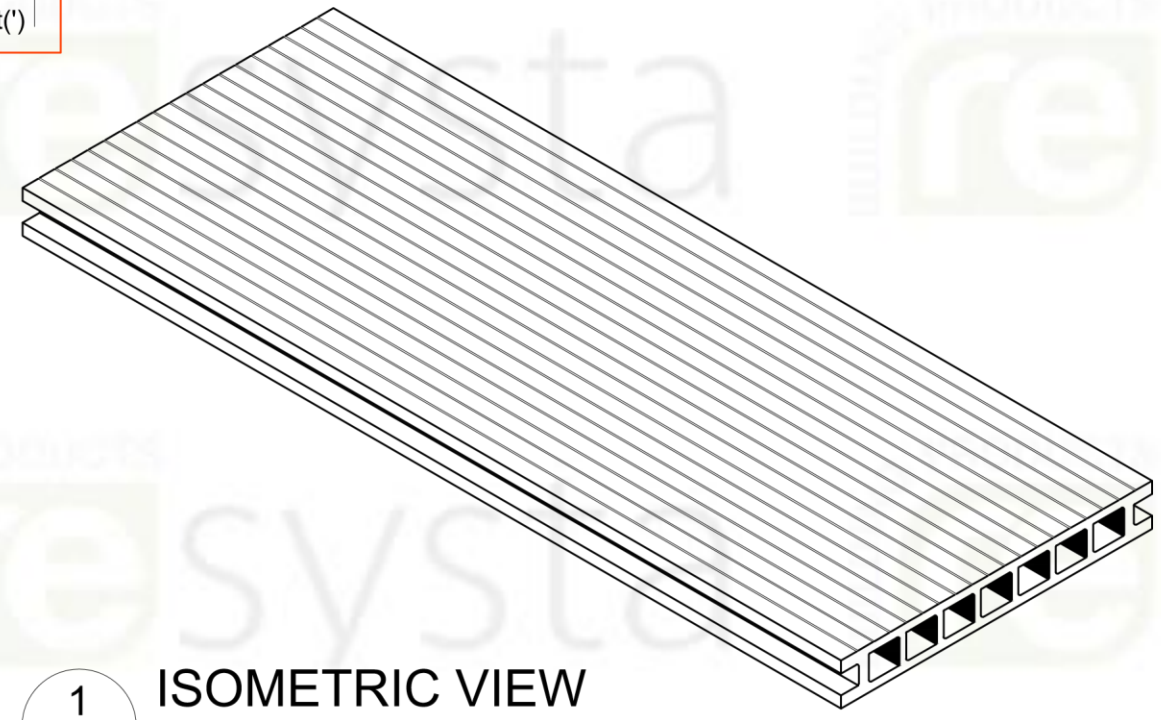

**1 ISOMETRIC VIEW**  
 D-3 SCALE 1:4

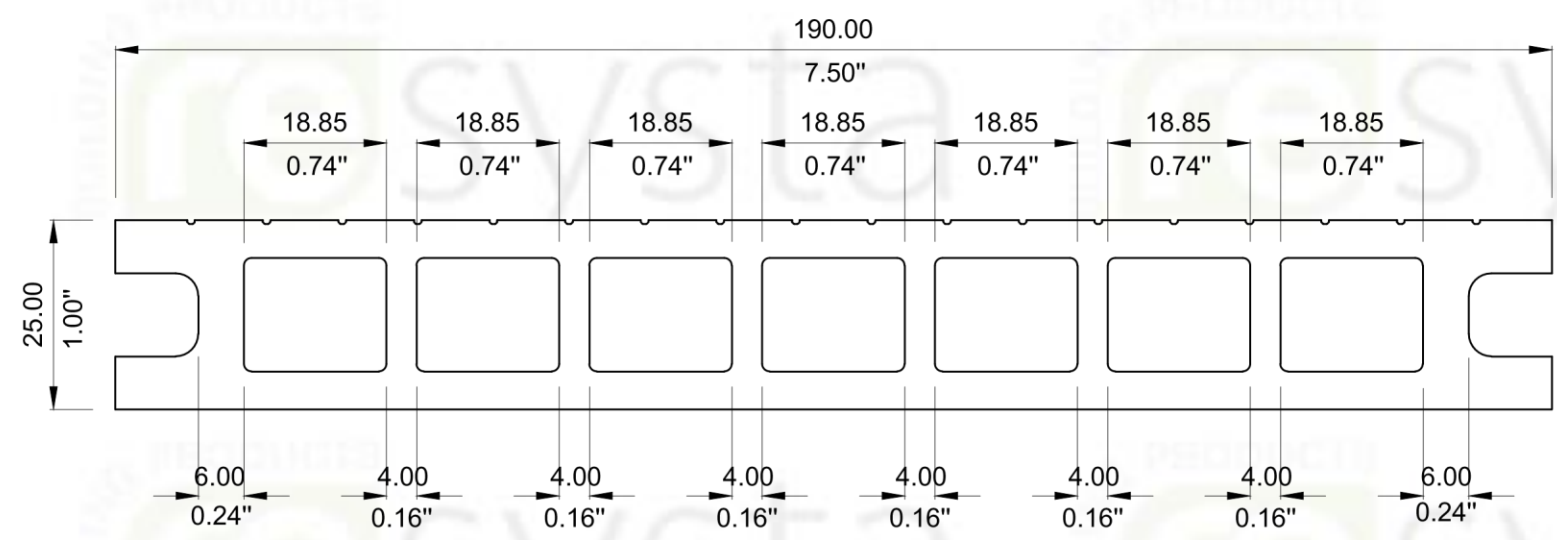

**2 FRONT ELEVATION**  
 D-3 SCALE 1:1

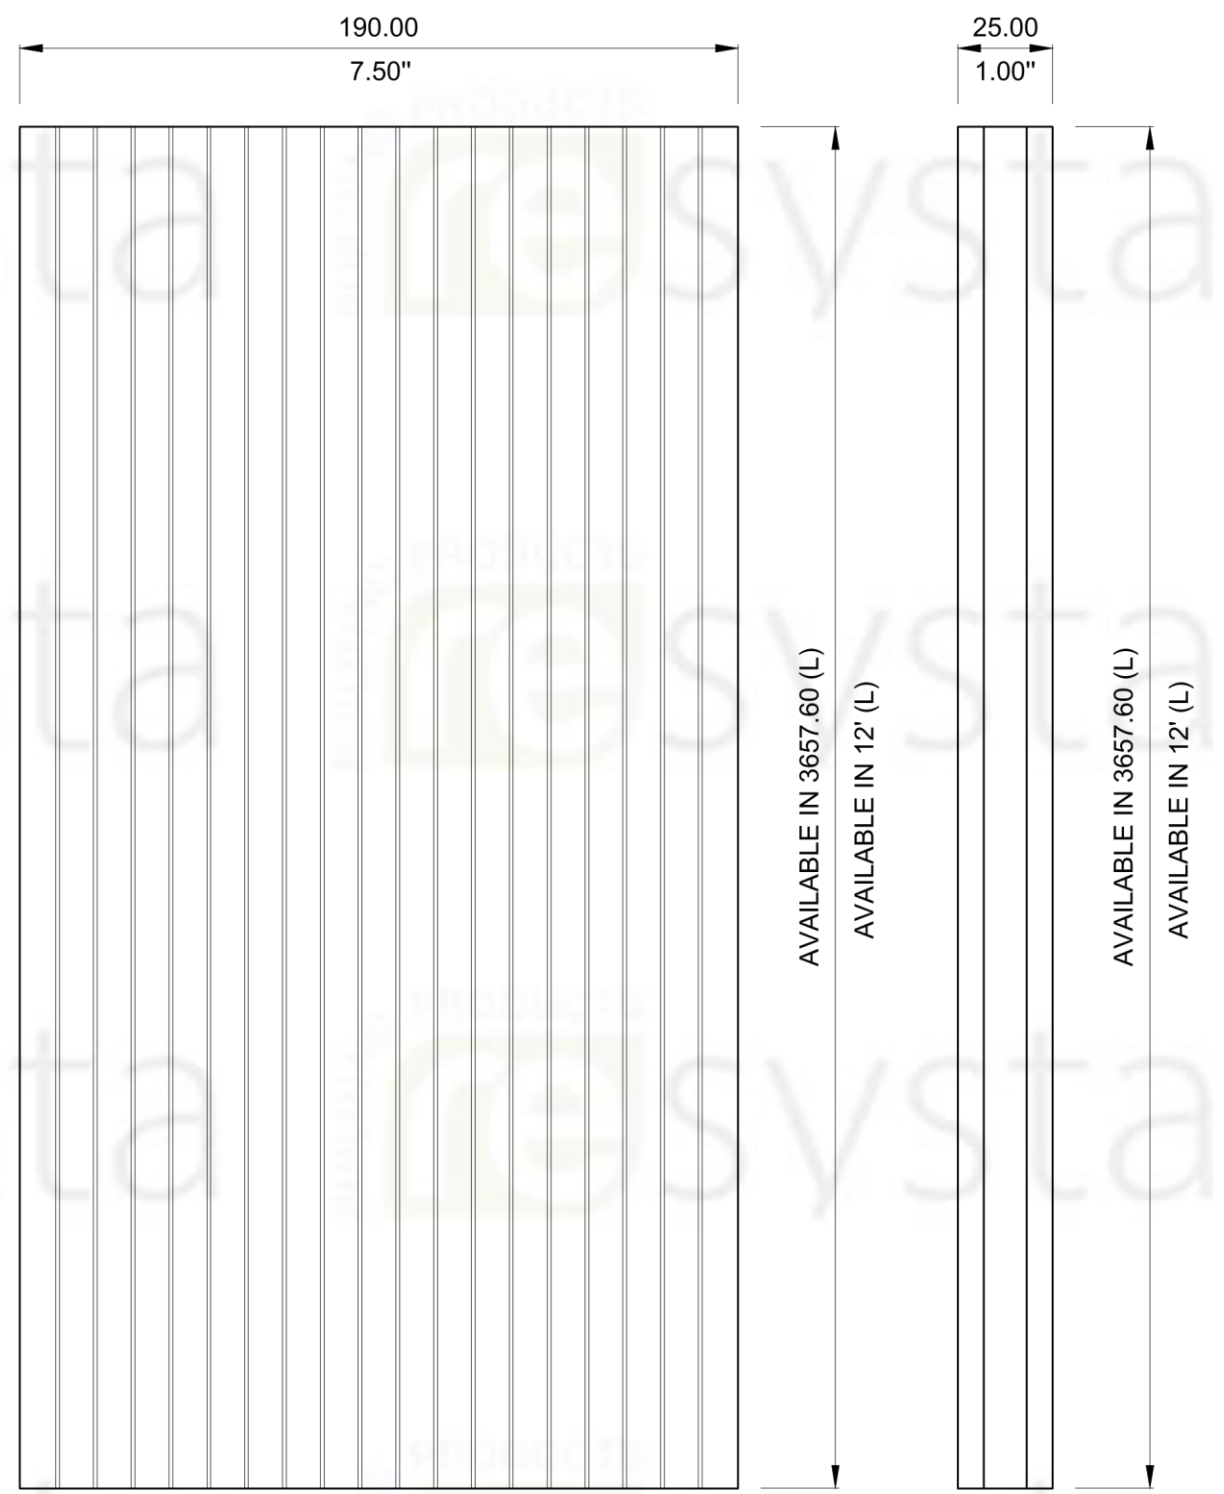

**3 PLAN**  
 D-3 SCALE 1:2

**4 SIDE ELEV.**  
 D-3 SCALE 1:2



**NOTE**  
 THIS DRAWING AS AN INSTRUMENT OF SERVICE, IS THE PROPERTY OF RESYSTA AND AS SUCH MUST NOT BE REPRODUCED OR COPIED IN PART OR IN WHOLE WITHOUT THE PERMISSION OF THE AUTHOR.

TITLE  
**DECKING BOARD PLATINUM**  
 RES010812

SPECIFICATION  
**TECHNICAL DRAWING SPECIFICATION**  
 CAD BY: M.T.C. CHECKED BY: C.R.E.

SHEET CONTENT  
 ISOMETRIC VIEW  
 FRONT ELEVATION  
 PLAN  
 SIDE ELEVATION

SHEET SIZE: A3  
 DRAWING NO.: D-3  
 DATE: 12.12.22  
 REVISION: 0

CONTINENT  
**RESYSTA USA**