


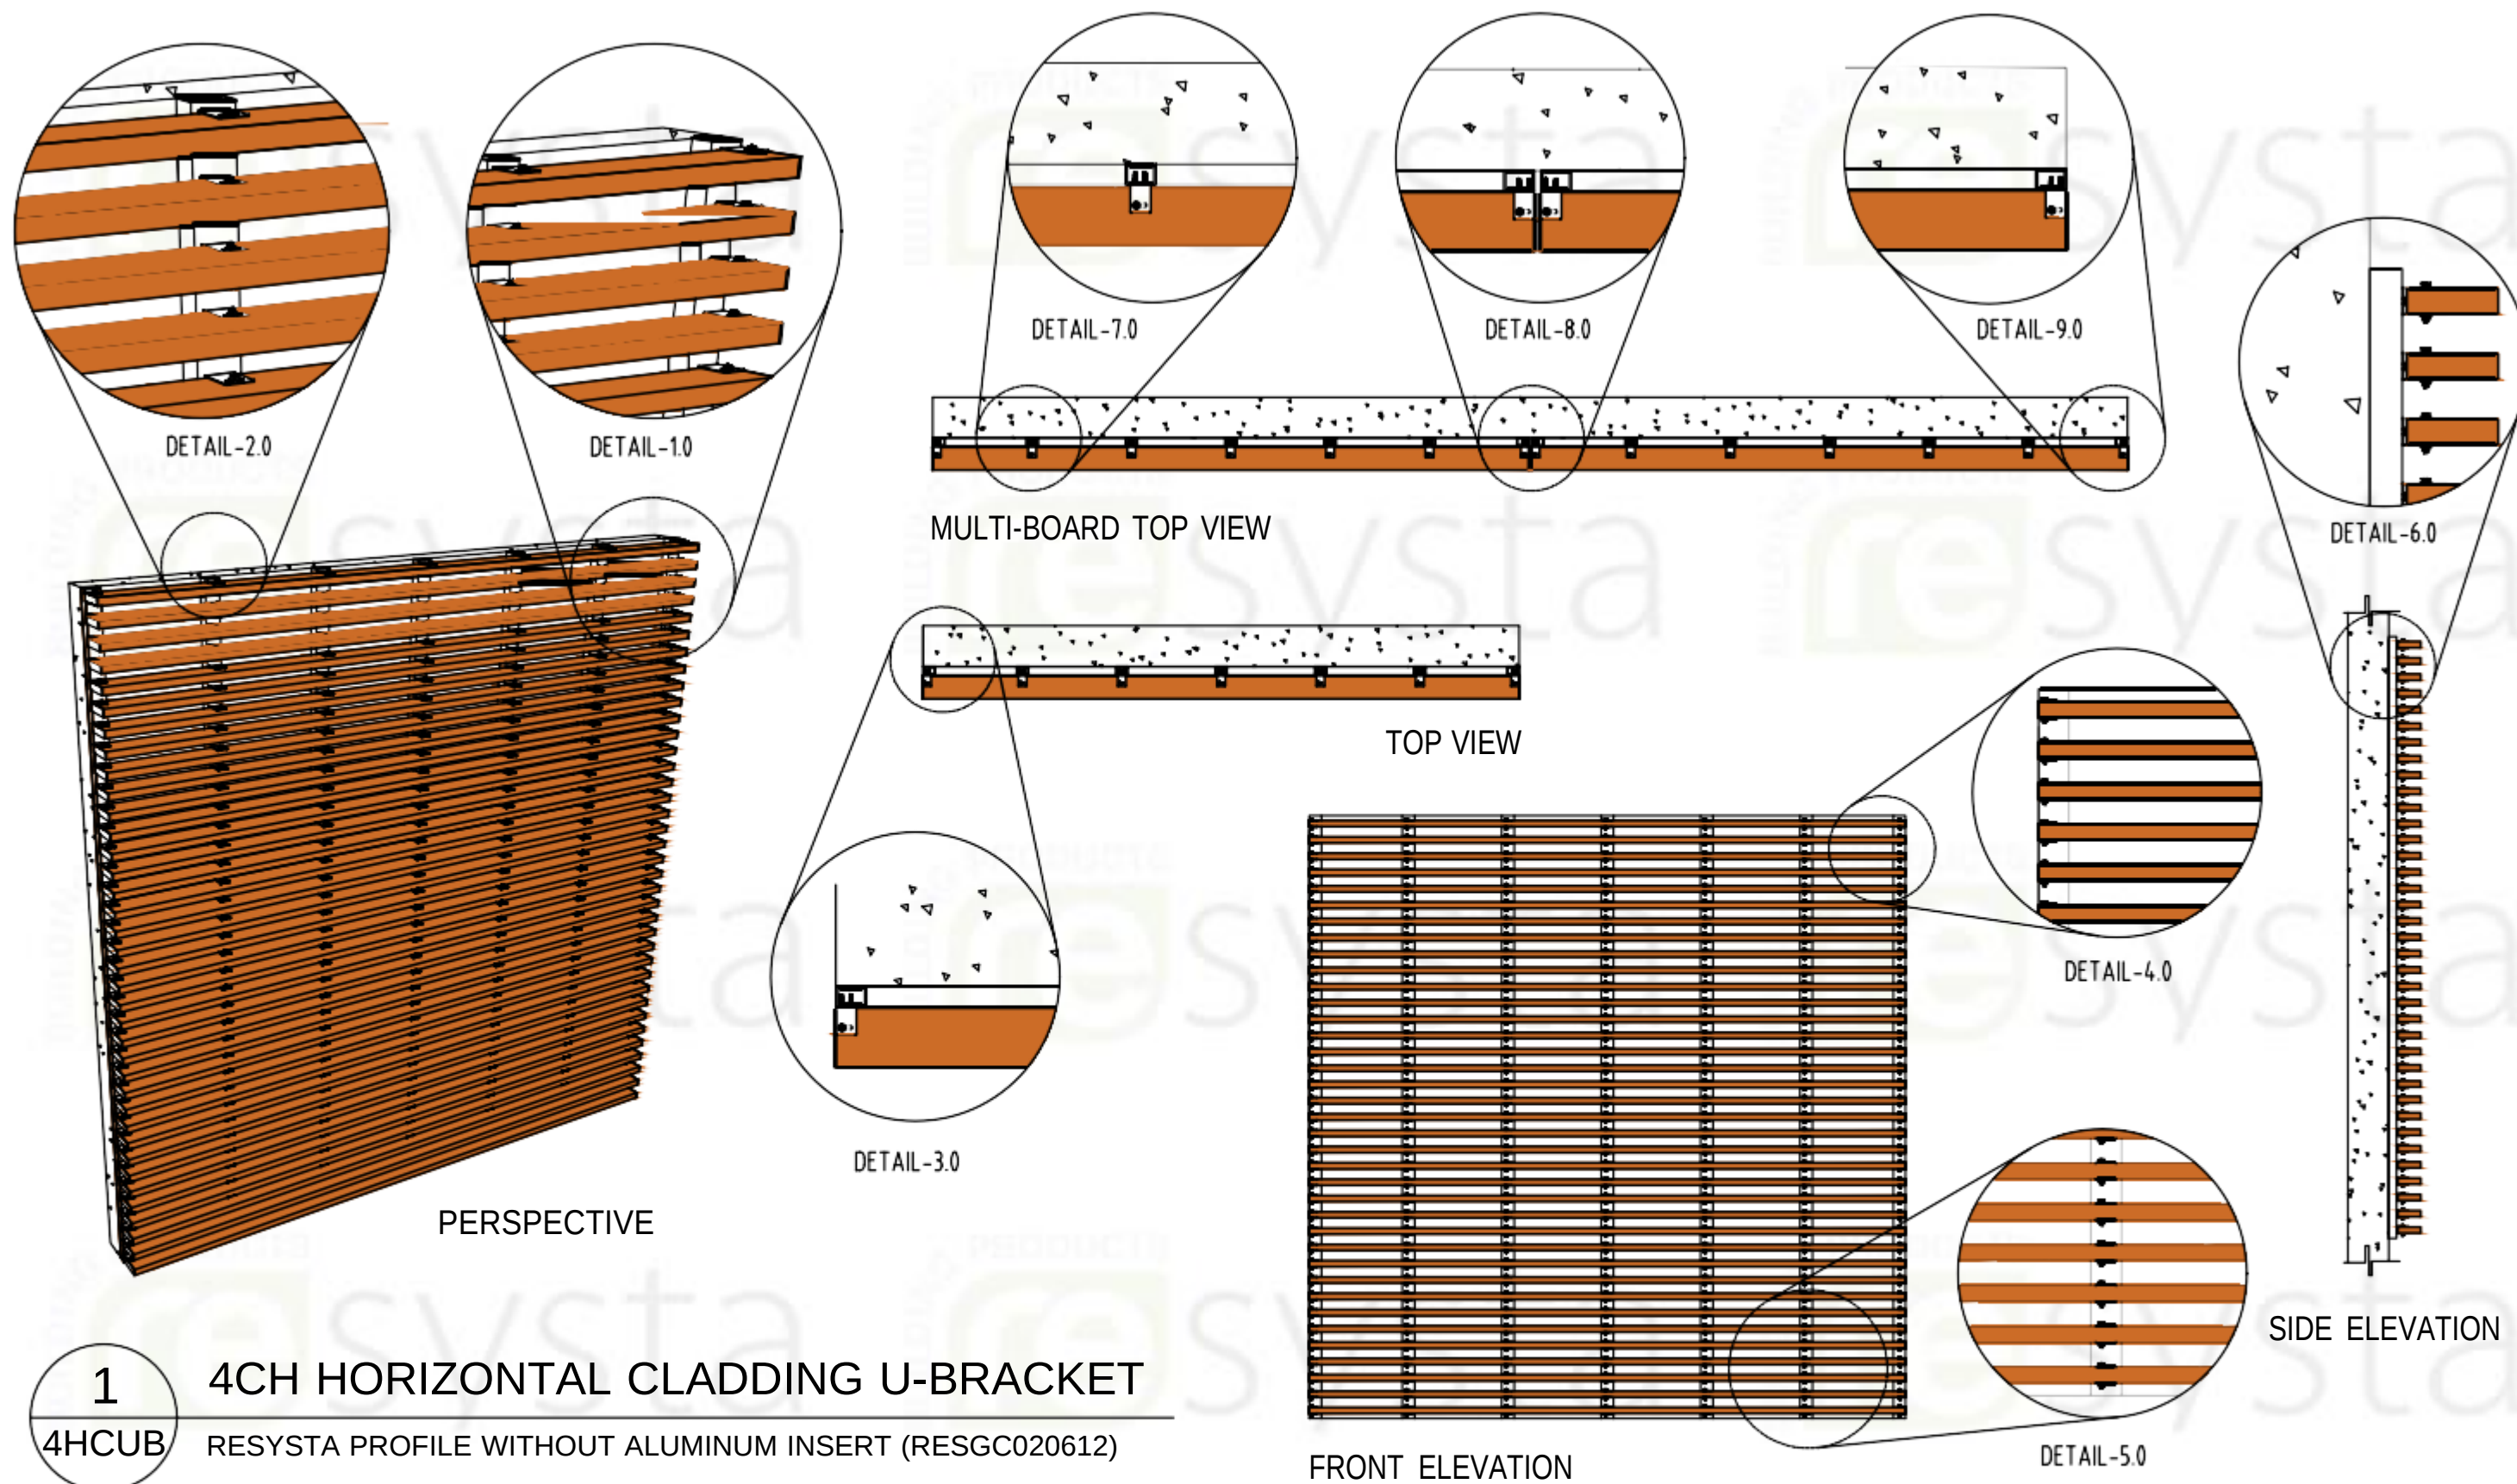


1 4CH HORIZONTAL CLADDING U-BRACKET 4HCUB RESYSTA PROFILE WITHOUT ALUMINUM INSERT (RESGC020612)

BUILDING PRODUCTS
resysta

NOTE
THIS DRAWING AS AN INSTRUMENT OF SERVICE, IS THE PROPERTY OF RESYSTA AND AS SUCH MUST NOT BE REPRODUCED OR COPIED IN PART OR IN WHOLE WITHOUT THE PERMISSION OF THE AUTHOR.

4CH - U Bracket
HORIZONTAL CLADDING
DETAIL

SPECIFICATION		SHEET CONTENT		SHEET SIZE	DRAWING NO.	CONTINENT
TYPICAL DRAWING DETAIL		PERSPECTIVE		A3	4HCUB-1.1	RESYSTA USA
		TOP VIEW				
		FRONT ELEVATION		DATE	REVISION	
		SIDE ELEVATION		27.02.23	0	
		MULTI-BOARD SIDE ELEVATION				
CAD BY:	CHECKED BY:					
C.R.E						

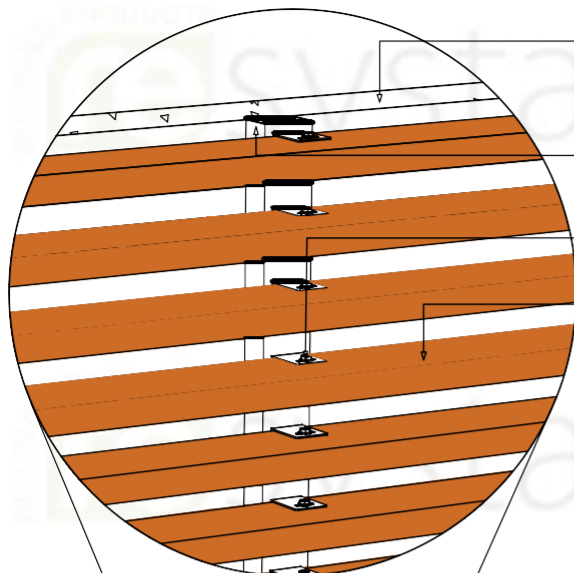


DETAIL - 2.0
MIDDLE PART

EXISTING WALL

SUBSTRUCTURE BY OTHERS

RESUB112234 Aluminum U-Bracket with Bolt, washer and nut

RESGC020612 Cladding (4CH)

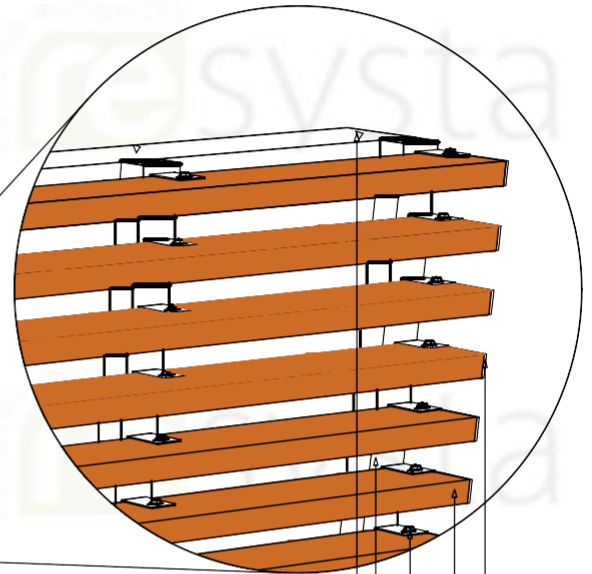

EXISTING WALL


SUBSTRUCTURE BY OTHERS

RESUB112234 Aluminum
U-Bracket with Bolt,
washer and nut

RESGC020612 Cladding (4CH)

RESCAP0206Cxx Hollow Cap

DETAIL - 1.0
END PART

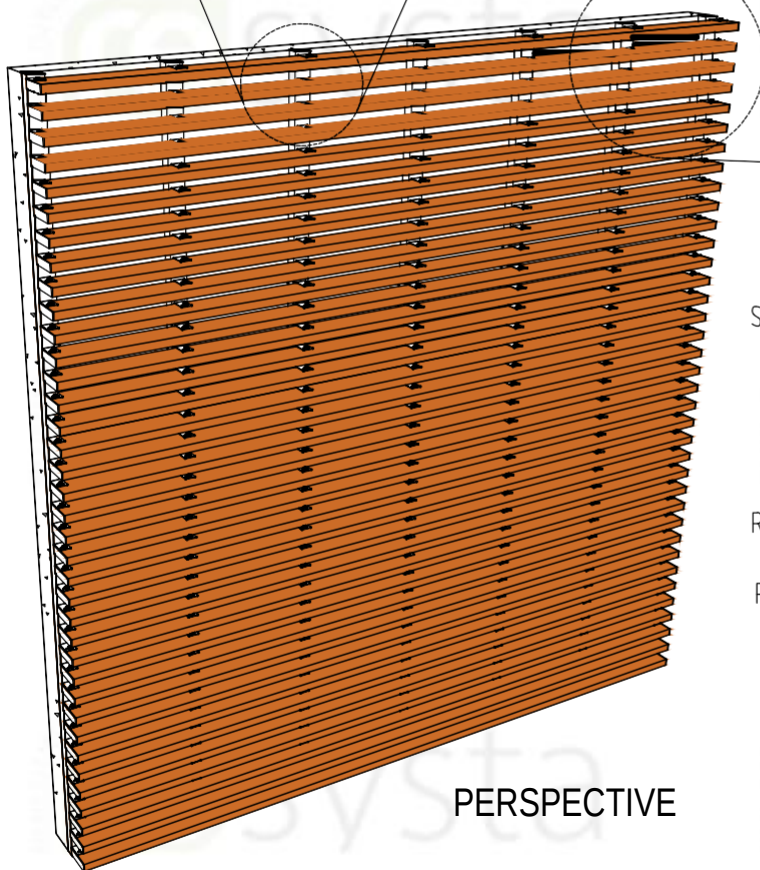

PERSPECTIVE

SUB-DETAIL 4HCUB 1.2

N.T.S

DIMENSION LEGEND


Millimeter (mm)
Inches (") / Foot (')

BUILDING PRODUCTS
resysta


NOTE

THIS DRAWING AS AN INSTRUMENT OF SERVICE, IS THE PROPERTY OF RESYSTA AND AS SUCH MUST NOT BE REPRODUCED OR COPIED IN PART OR IN WHOLE WITHOUT THE PERMISSION OF THE AUTHOR.

TITLE	SHEET CONTENT	CONTINENT
4CH - U BRACKET HORIZONTAL CLADDING SUB-DETAIL	PERSPECTIVE	RESYSTA USA
	DETAIL -1.0	
	DETAIL -2.0	
SPECIFICATION	DRAWING NO.	DATE
TYPICAL DRAWING DETAIL	4HCUB-1.2	27.02.23
	CAD BY:	CHECKED BY:
	C.R.E	

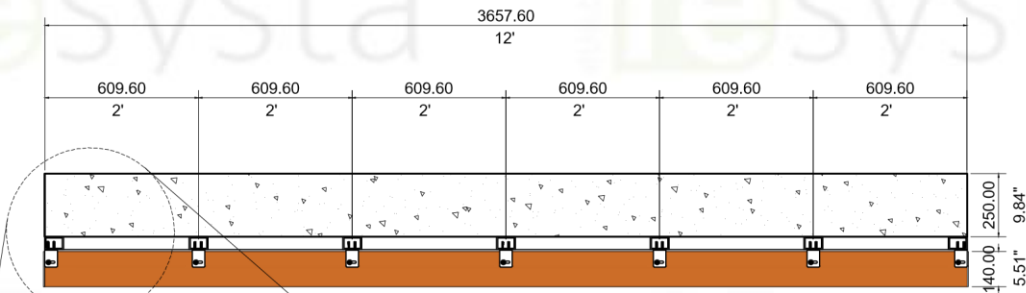

TOP VIEW

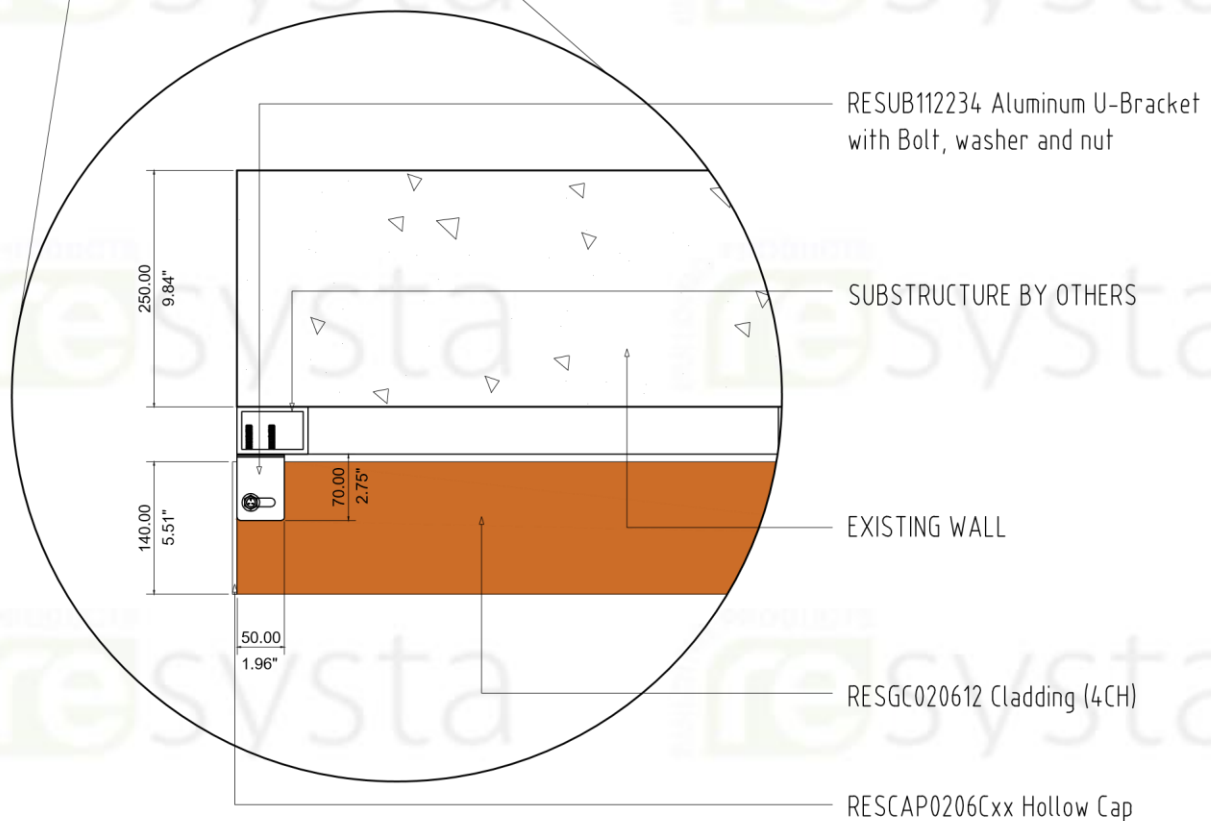

DETAIL - 3.0

SUB-DETAIL

4HCUB 1.3

N.T.S

DIMENSION LEGEND

Millimeter (mm)
Inches (") / Foot (')

BUILDING PRODUCTS
resysta

NOTE

THIS DRAWING AS AN INSTRUMENT OF SERVICE, IS THE PROPERTY OF RESYSTA AND AS SUCH MUST NOT BE REPRODUCED OR COPIED IN PART OR IN WHOLE WITHOUT THE PERMISSION OF THE AUTHOR.


TITLE	SHEET CONTENT		CONTINENT
4CH - U BRACKET HORIZONTAL CLADDING SUB-DETAIL	TOP VIEW	RESYSTA USA	
	DETAIL -3.0		
SPECIFICATION	DRAWING NO.	DATE	
TYPICAL DRAWING DETAIL	4HCUB-1.3	27.02.23	
	CAD BY:	CHECKED BY:	
	C.R.E		

RESCAP0206Cxx
Hollow Cap

SUBSTRUCTURE BY
OTHERS

RESUB112234 Aluminum
U-Bracket with Bolt,
washer and nut

RESGC020612
Cladding (4CH)

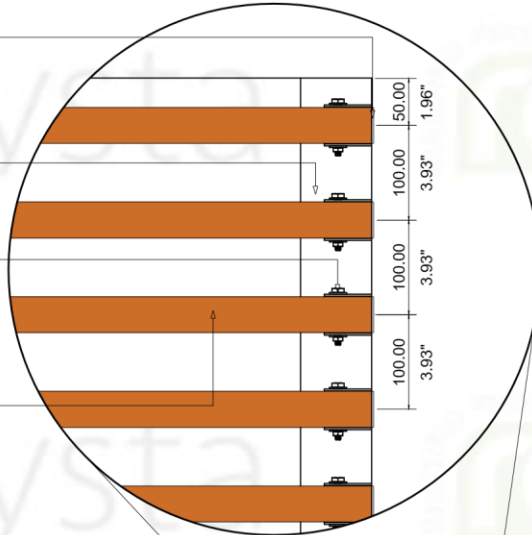


DETAIL - 4.0


RESGC020612
Cladding (4CH)

SUBSTRUCTURE BY
OTHERS

RESUB112234
Aluminum U-Bracket
with Bolt, washer
and nut

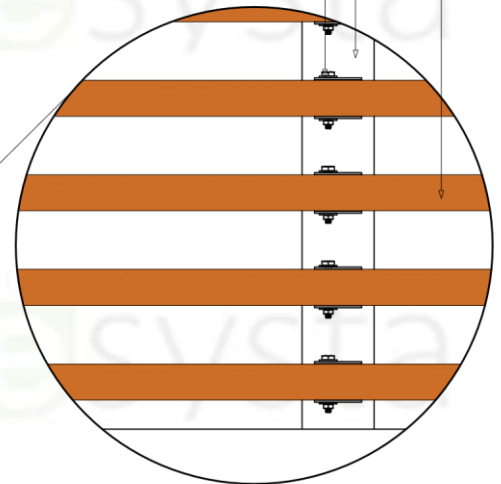

DETAIL - 5.0

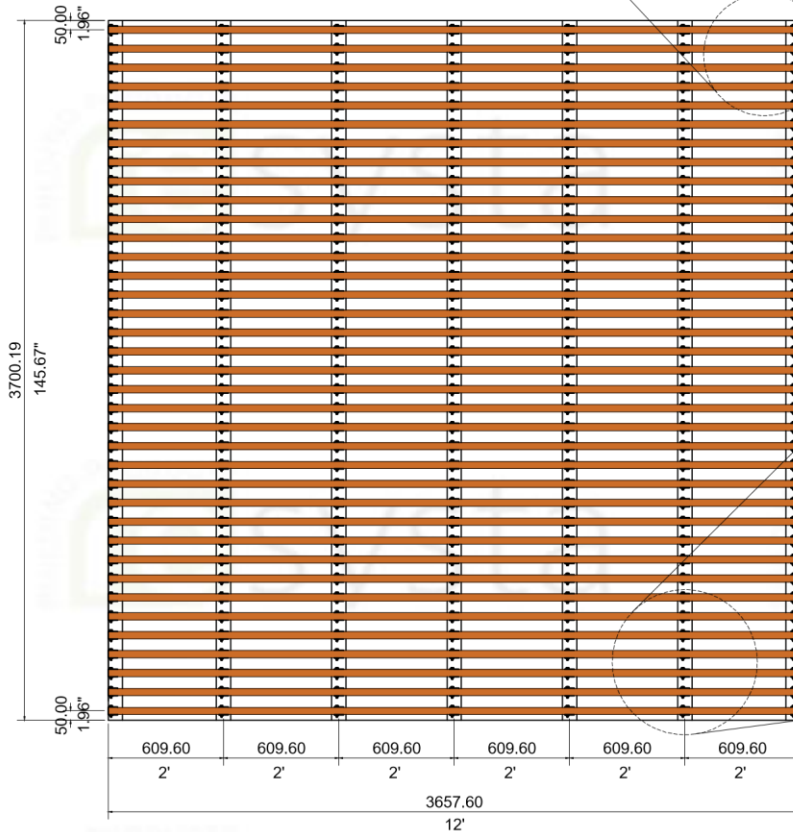

FRONT ELEVATION

SUB-DETAIL

4HCUB 1.4

N.T.S

DIMENSION LEGEND

Millimeter (mm)
Inches (") / Foot (')

BUILDING PRODUCTS
resysta

NOTE

THIS DRAWING AS AN INSTRUMENT OF SERVICE, IS THE PROPERTY OF RESYSTA AND AS SUCH MUST NOT BE REPRODUCED OR COPIED IN PART OR IN WHOLE WITHOUT THE PERMISSION OF THE AUTHOR.

TITLE

4CH - U BRACKET
HORIZONTAL CLADDING
SUB-DETAIL

SPECIFICATION

TYPICAL DRAWING DETAIL

SHEET CONTENT

FRONT ELEVATION
DETAIL-4.0
DETAIL-5.0

DRAWING NO.

4HCUB-1.4

CAD BY:

C.R.E


CONTINENT

RESYSTA
USA

DATE

27.02.23

CHECKED BY:

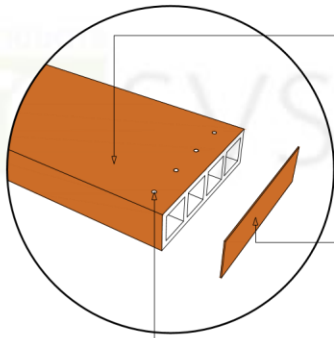


RESGC020612
Cladding (4CH)

RESCAP0206Cxx
Hollow Cap

1/8" Diameter
hole for every
chamber for
ventilation

NOTE:

If applying veneer caps to both ends of the RESGC020612 you'll need to drill a 1/8" minimum diameter hole in every chamber to allow for ventilation. The location of the holes will depend on the Clients discretion based on the actual project conditions.

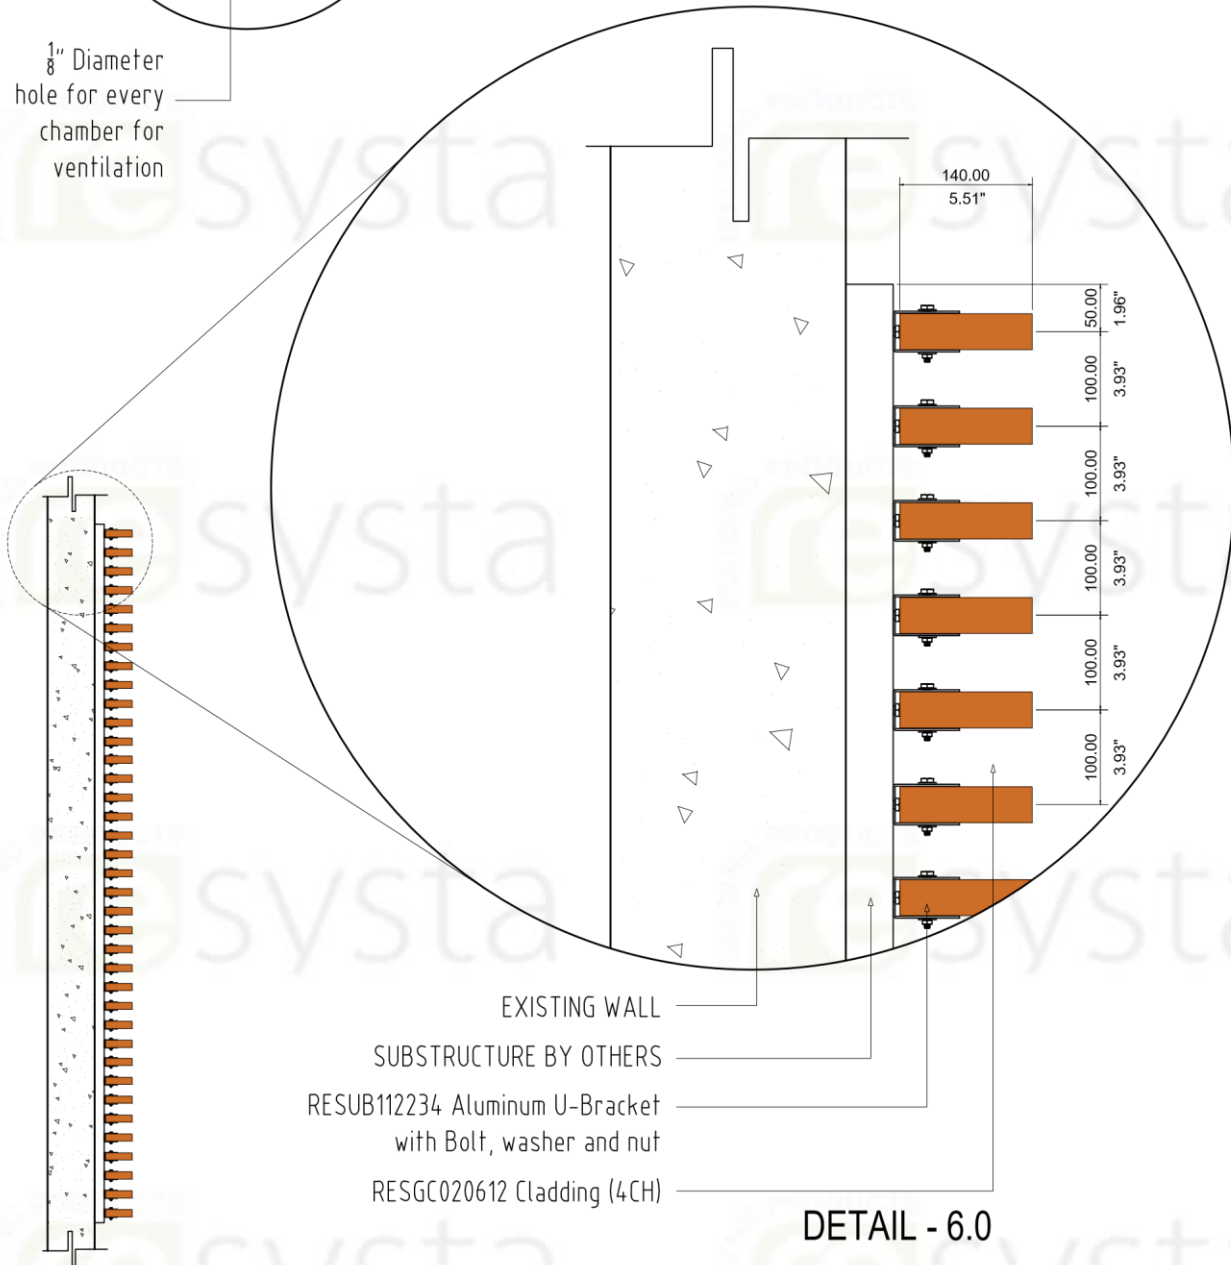

SIDE ELEVATION

SUB-DETAIL
4HCUB 1.5

N.T.S

DETAIL - 6.0

DIMENSION LEGEND

Millimeter (mm)
Inches (") / Foot (')

BUILDING PRODUCTS
resysta

NOTE

THIS DRAWING AS AN INSTRUMENT OF SERVICE, IS THE PROPERTY OF RESYSTA AND AS SUCH MUST NOT BE REPRODUCED OR COPIED IN PART OR IN WHOLE WITHOUT THE PERMISSION OF THE AUTHOR.

TITLE
4CH - U BRACKET
HORIZONTAL CLADDING
SUB-DETAIL

SPECIFICATION
TYPICAL DRAWING DETAIL

SHEET CONTENT
SIDE ELEVATION
DETAIL-6.0

DRAWING NO.

CAD BY:


C.R.E

CONTINENT
RESYSTA
USA


DATE

CHECKED BY:


27.02.23

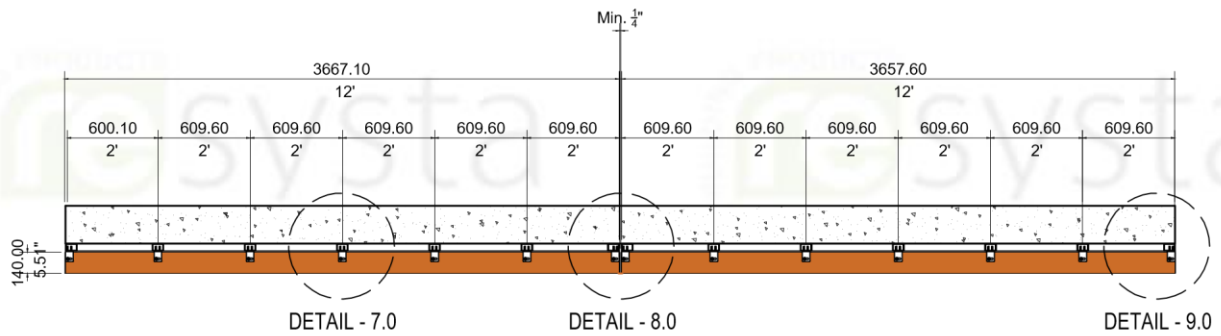


MULTI - BOARD TOP VIEW

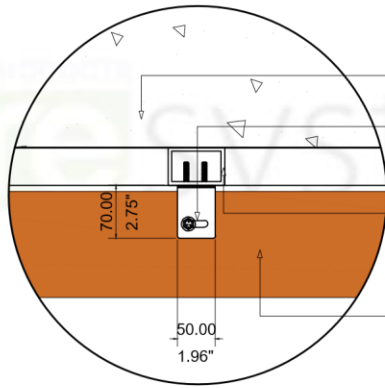

DETAIL - 7.0

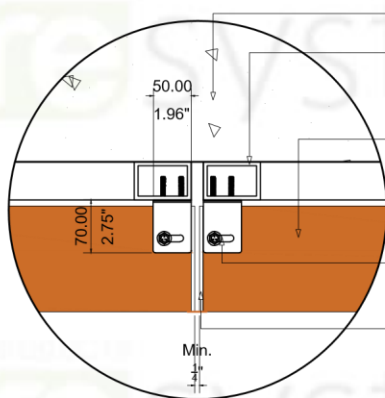

DETAIL - 8.0

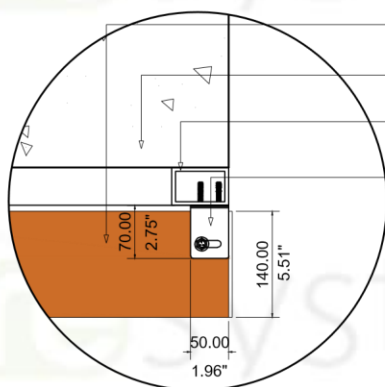

DETAIL - 9.0

EXISTING WALL

RESUB112234 Aluminum U-Bracket with Bolt, washer and nut

SUBSTRUCTURE BY OTHERS

RESGC020612 Cladding (4CH)

EXISTING WALL

SUBSTRUCTURE BY OTHERS

RESGC020612 Cladding (4CH)

RESUB112234 Aluminum U-Bracket with Bolt, washer and nut

RESCAP0206Cxx Hollow Cap

RESGC020612 Cladding (4CH)

EXISTING WALL

SUBSTRUCTURE BY OTHERS

RESUB112234 Aluminum U-Bracket with Bolt, washer and nut

SUB-DETAIL 4HCUB 1.6

N.T.S

DIMENSION LEGEND

Millimeter (mm)
Inches (") / Foot (')

BUILDING PRODUCTS
resysta

NOTE

THIS DRAWING AS AN INSTRUMENT OF SERVICE, IS THE PROPERTY OF RESYSTA AND AS SUCH MUST NOT BE REPRODUCED OR COPIED IN PART OR IN WHOLE WITHOUT THE PERMISSION OF THE AUTHOR.

TITLE

4CH - U BRACKET
HORIZONTAL CLADDING
SUB-DETAIL

SPECIFICATION

TYPICAL DRAWING DETAIL

SHEET CONTENT

MULTI-BRD TOP VIEW
DETAIL-7.0
DETAIL-8.0
DETAIL-9.0

DRAWING NO.

4HCUB-1.6

CAD BY:

C.R.E

CONTINENT

RESYSTA
USA

DATE

27.02.23

CHECKED BY: