




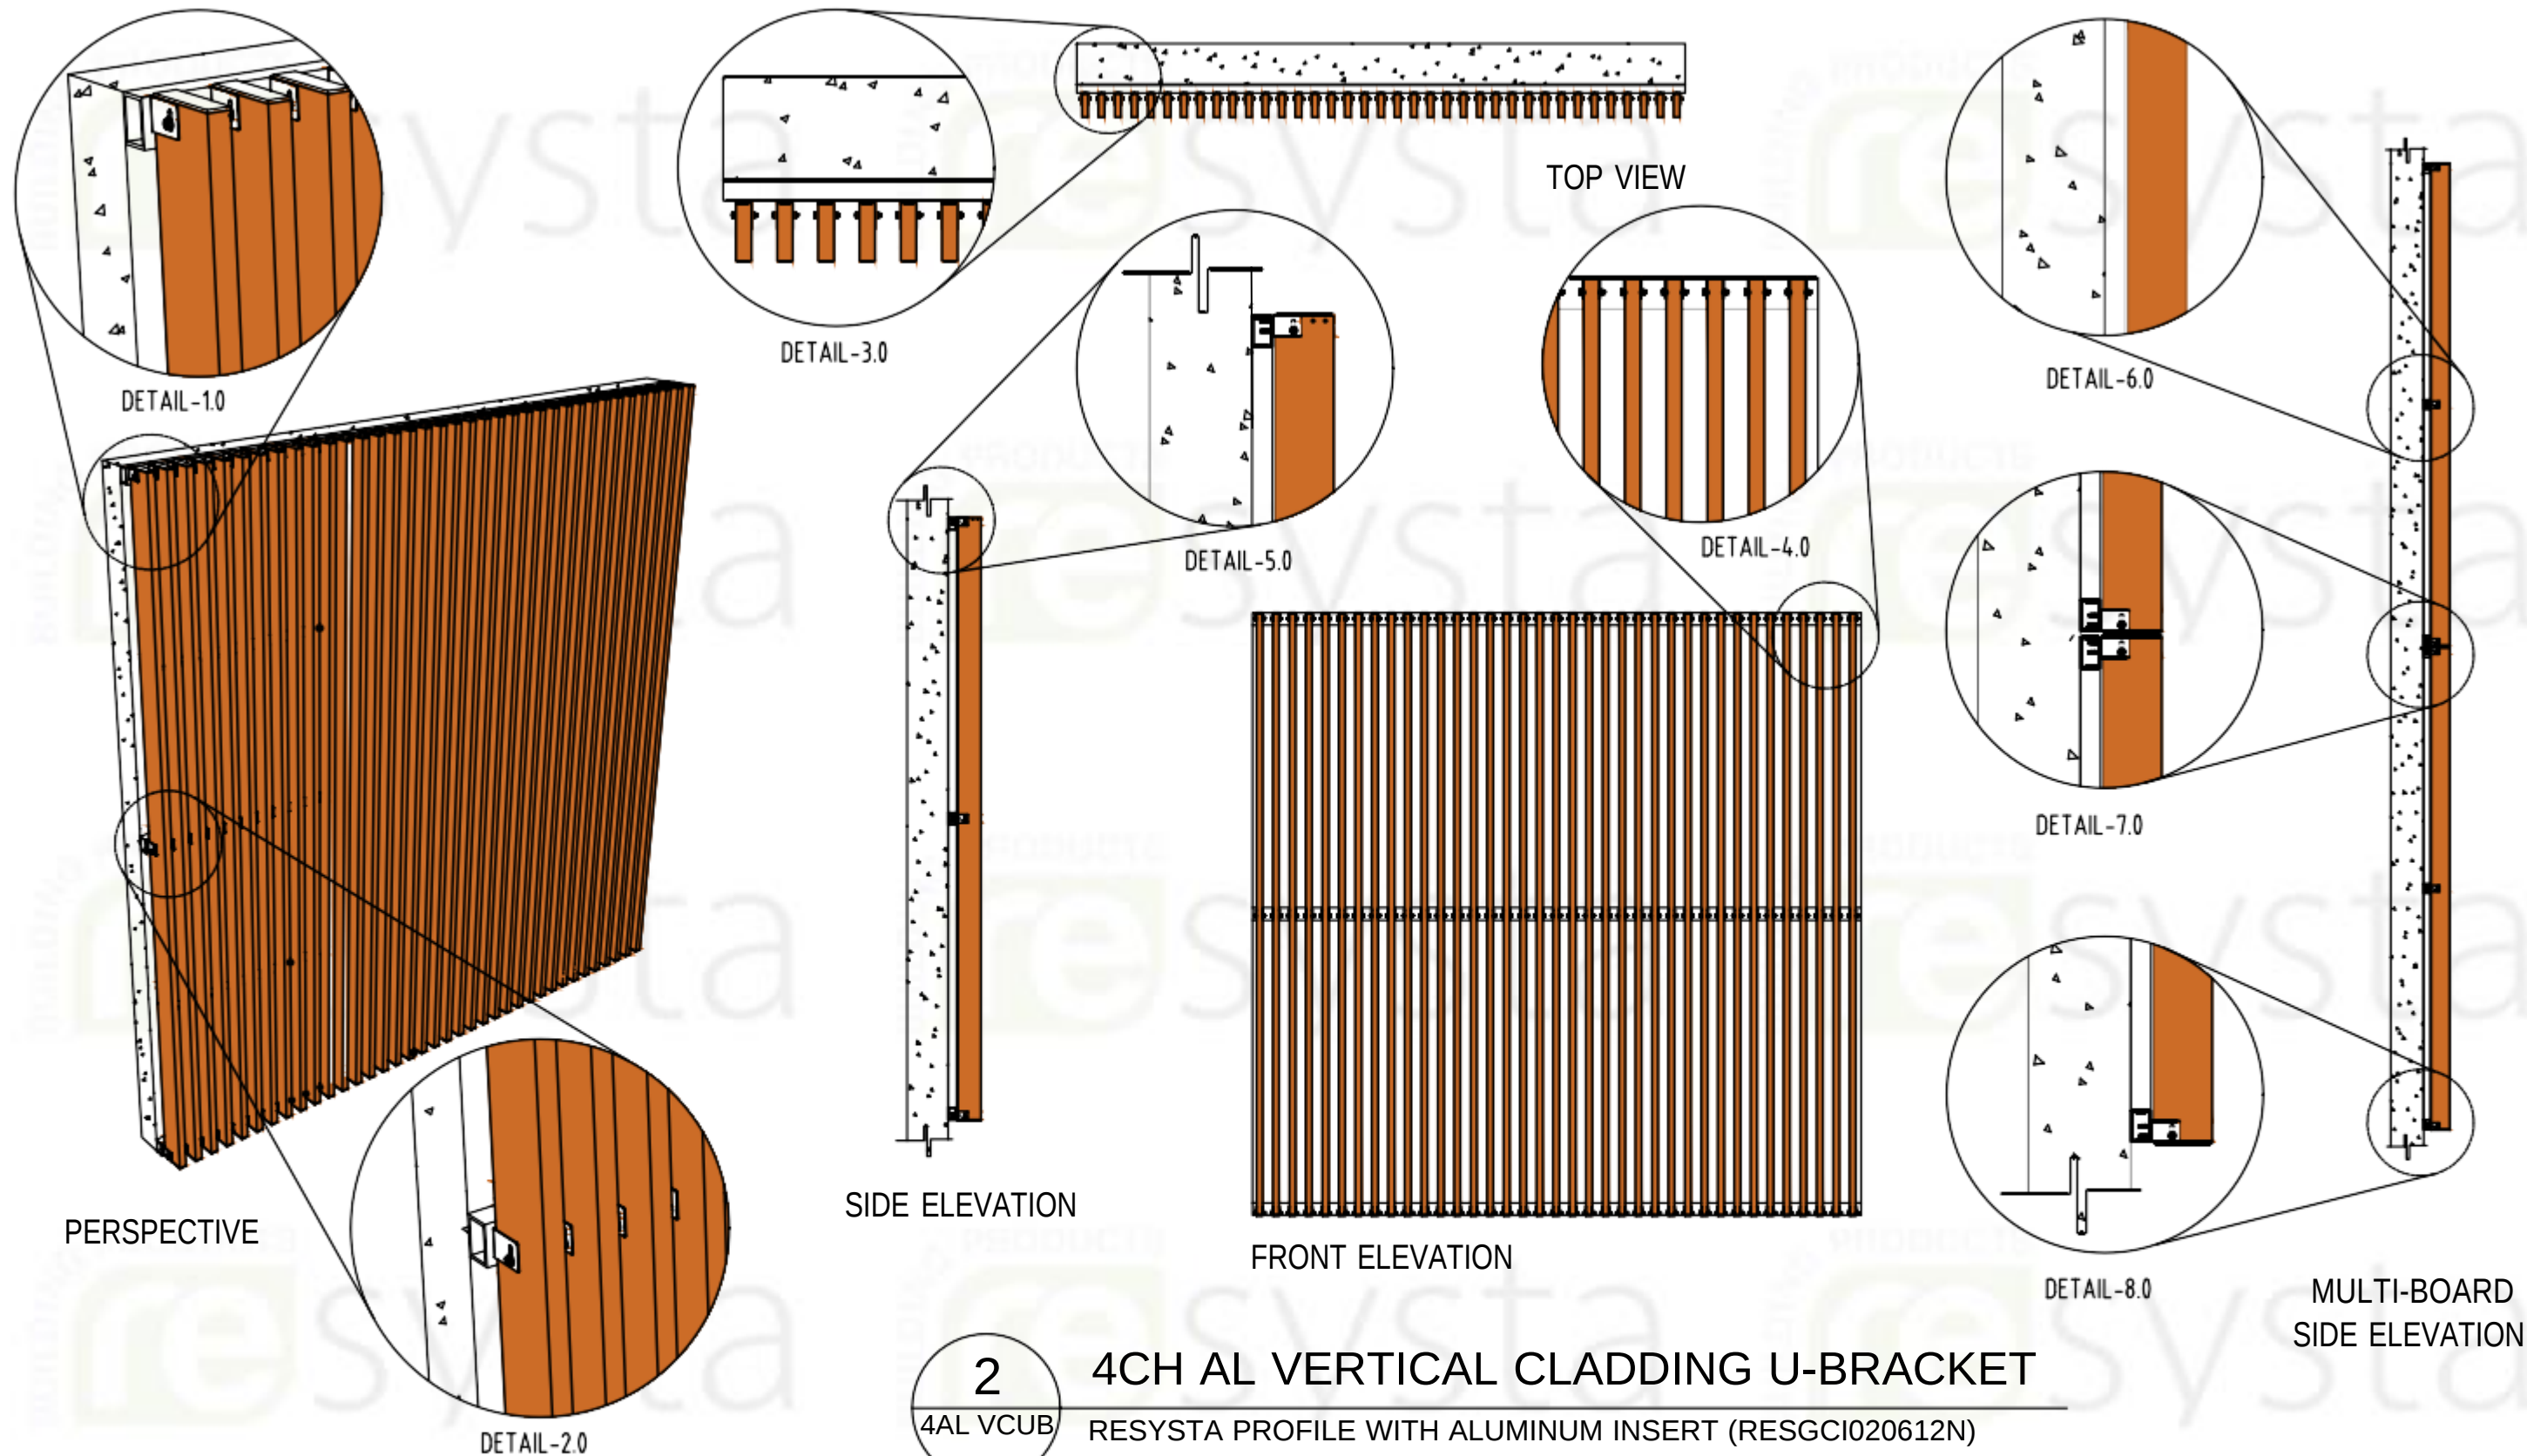

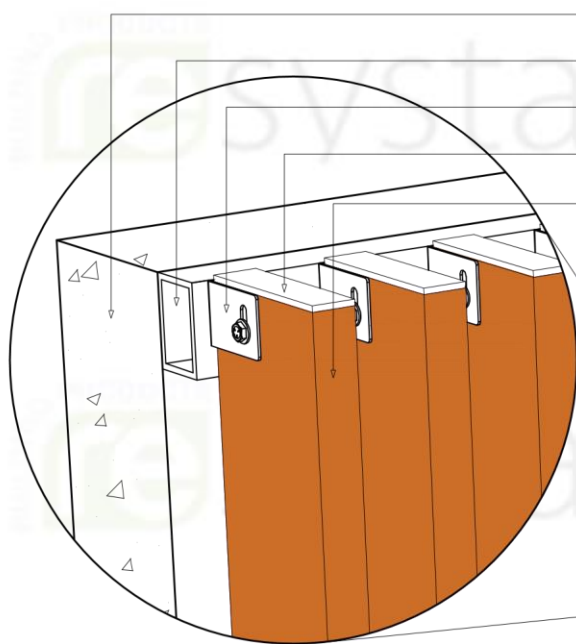


DETAIL - 1.0
END PART

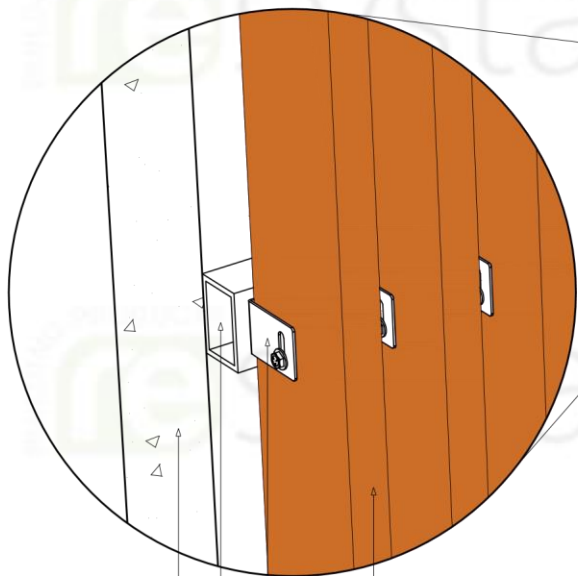

DETAIL - 2.0
MIDDLE PART

- EXISTING WALL
- SUBSTRUCTURE BY OTHERS
- RESUB112234 Aluminum U-Bracket with Bolt, washer and nut
- RESCAP0206Cxx Hollow Cap
- RESGCI020612N Cladding (4CH)

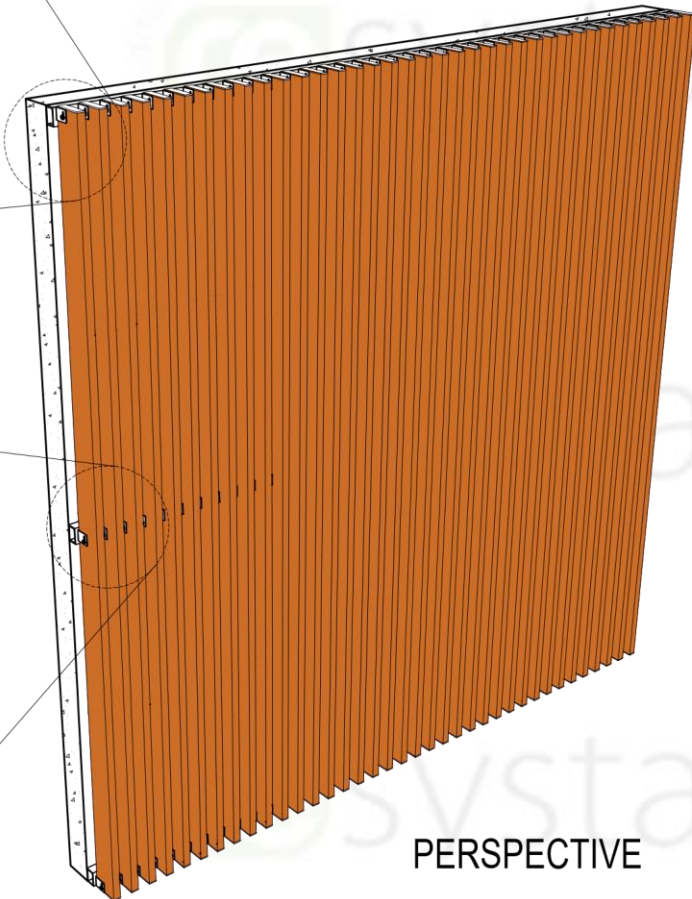

PERSPECTIVE


SUB-DETAIL
4AL - VCUB 2.2
N.T.S

- RESGCI020612N Cladding (4CH)
- RESUB112234 Aluminum U-Bracket with Bolt, washer and nut
- SUBSTRUCTURE BY OTHERS
- EXISTING WALL


DIMENSION LEGEND	
Millimeter (mm)	
Inches (") / Foot (')	



NOTE THIS DRAWING AS AN INSTRUMENT OF SERVICE, IS THE PROPERTY OF RESYSTA AND AS SUCH MUST NOT BE REPRODUCED OR COPIED IN PART OR IN WHOLE WITHOUT THE PERMISSION OF THE AUTHOR.	TITLE	SHEET CONTENT	CONTINENT
	4CH AL - U BRACKET VERTICAL CLADDING SUB-DETAIL	PERSPECTIVE DETAIL -1.0 DETAIL -2.0	RESYSTA USA
	SPECIFICATION	DRAWING NO.	DATE
	TYPICAL DRAWING DETAIL	4AL-VCUB-2.2 CAD BY: C.R.E.	27.02.23 CHECKED BY:

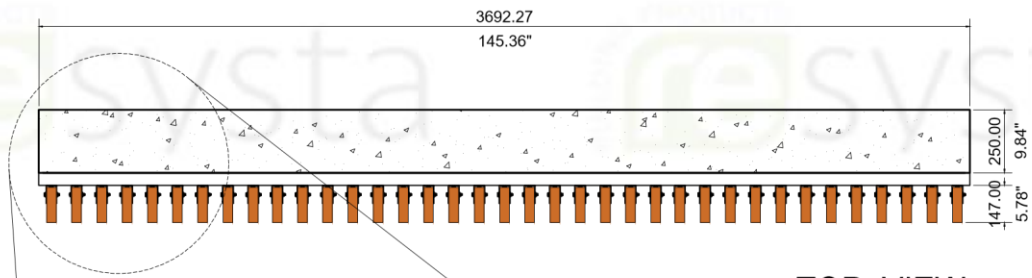

TOP VIEW

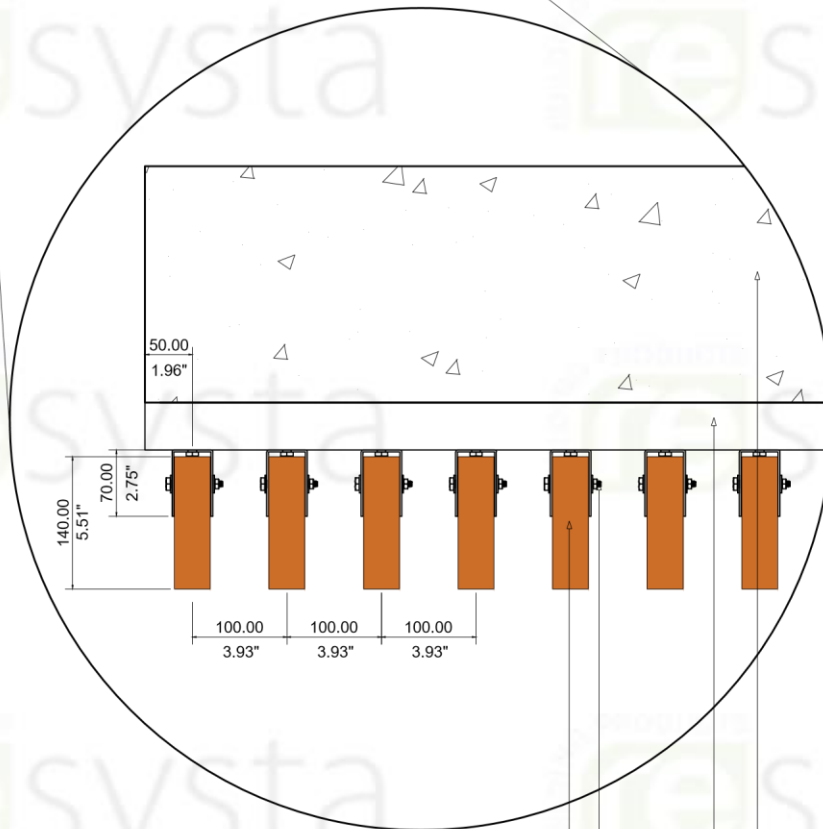

RESGCI020612N Cladding (4CH)

RESUB112234 Aluminum U-Bracket
with Bolt, washer and nut

SUBSTRUCTURE BY OTHERS

EXISTING WALL

DETAIL - 3.0

SUB-DETAIL

4AL - VCUB 2.3

N.T.S

DIMENSION LEGEND

Millimeter (mm)
Inches (") / Foot (')

BUILDING PRODUCTS
resysta

NOTE

THIS DRAWING AS AN INSTRUMENT OF SERVICE, IS THE PROPERTY OF RESYSTA AND AS SUCH MUST NOT BE REPRODUCED OR COPIED IN PART OR IN WHOLE WITHOUT THE PERMISSION OF THE AUTHOR.


TITLE	SHEET CONTENT		CONTINENT
	TOP VIEW	DETAIL -3.0	
4CH AL - UBRACKET VERTICAL CLADDING SUB-DETAIL			RESYSTA USA
SPECIFICATION	DRAWING NO.		DATE
	4AL-VCUB-2.3		27.02.23
TYPICAL DRAWING DETAIL	CAD BY:	CHECKED BY:	
	C.R.E		

RESUB112234 Aluminum U-Bracket
with Bolt, washer and nut


RESCAP0206Cxx Hollow Cap

SUBSTRUCTURE BY OTHERS

RESGCI020612N Cladding (4CH)

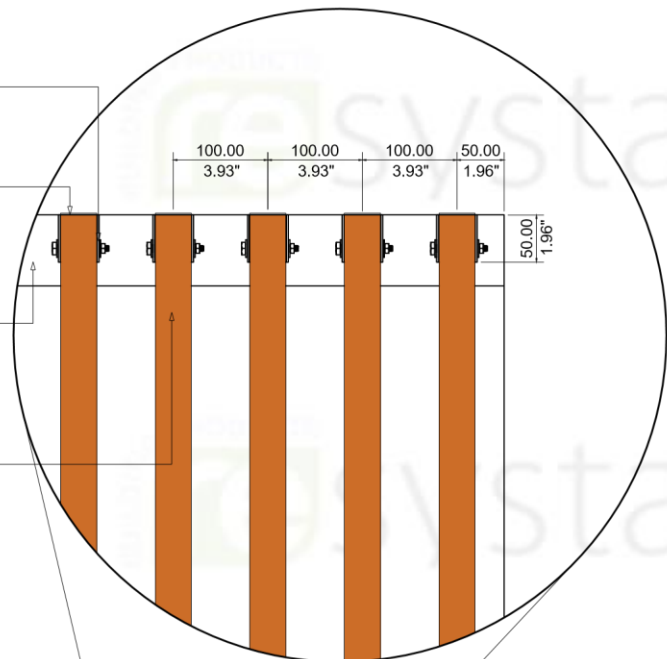

DETAIL - 4.0

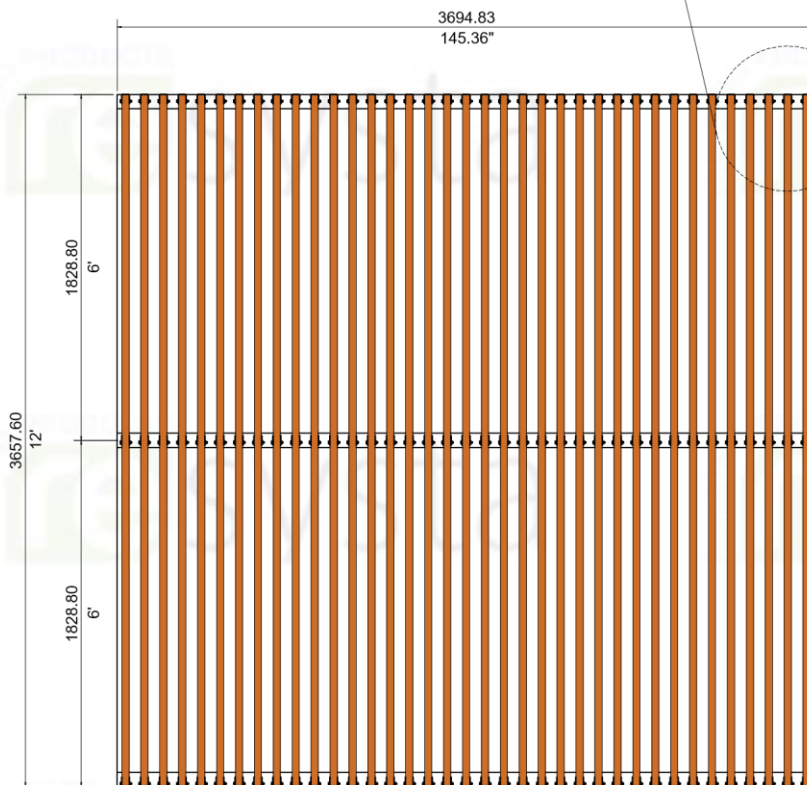

FRONT ELEVATION

SUB-DETAIL

4AL - VCUB 2.4

N.T.S

DIMENSION LEGEND




Millimeter (mm)
Inches (") / Foot (')

BUILDING PRODUCTS
resysta

NOTE

THIS DRAWING AS AN INSTRUMENT OF SERVICE, IS THE PROPERTY OF RESYSTA AND AS SUCH MUST NOT BE REPRODUCED OR COPIED IN PART OR IN WHOLE WITHOUT THE PERMISSION OF THE AUTHOR.

TITLE	SHEET CONTENT		CONTINENT
	4CH AL - U BRACKET VERTICAL CLADDING SUB-DETAIL	FRONT ELEVATION DETAIL - 4.0	
SPECIFICATION	DRAWING NO.		DATE
	4AL-VCUB-2.4		27.02.23
TYPICAL DRAWING DETAIL		CAD BY:	CHECKED BY:
		C.R.E	

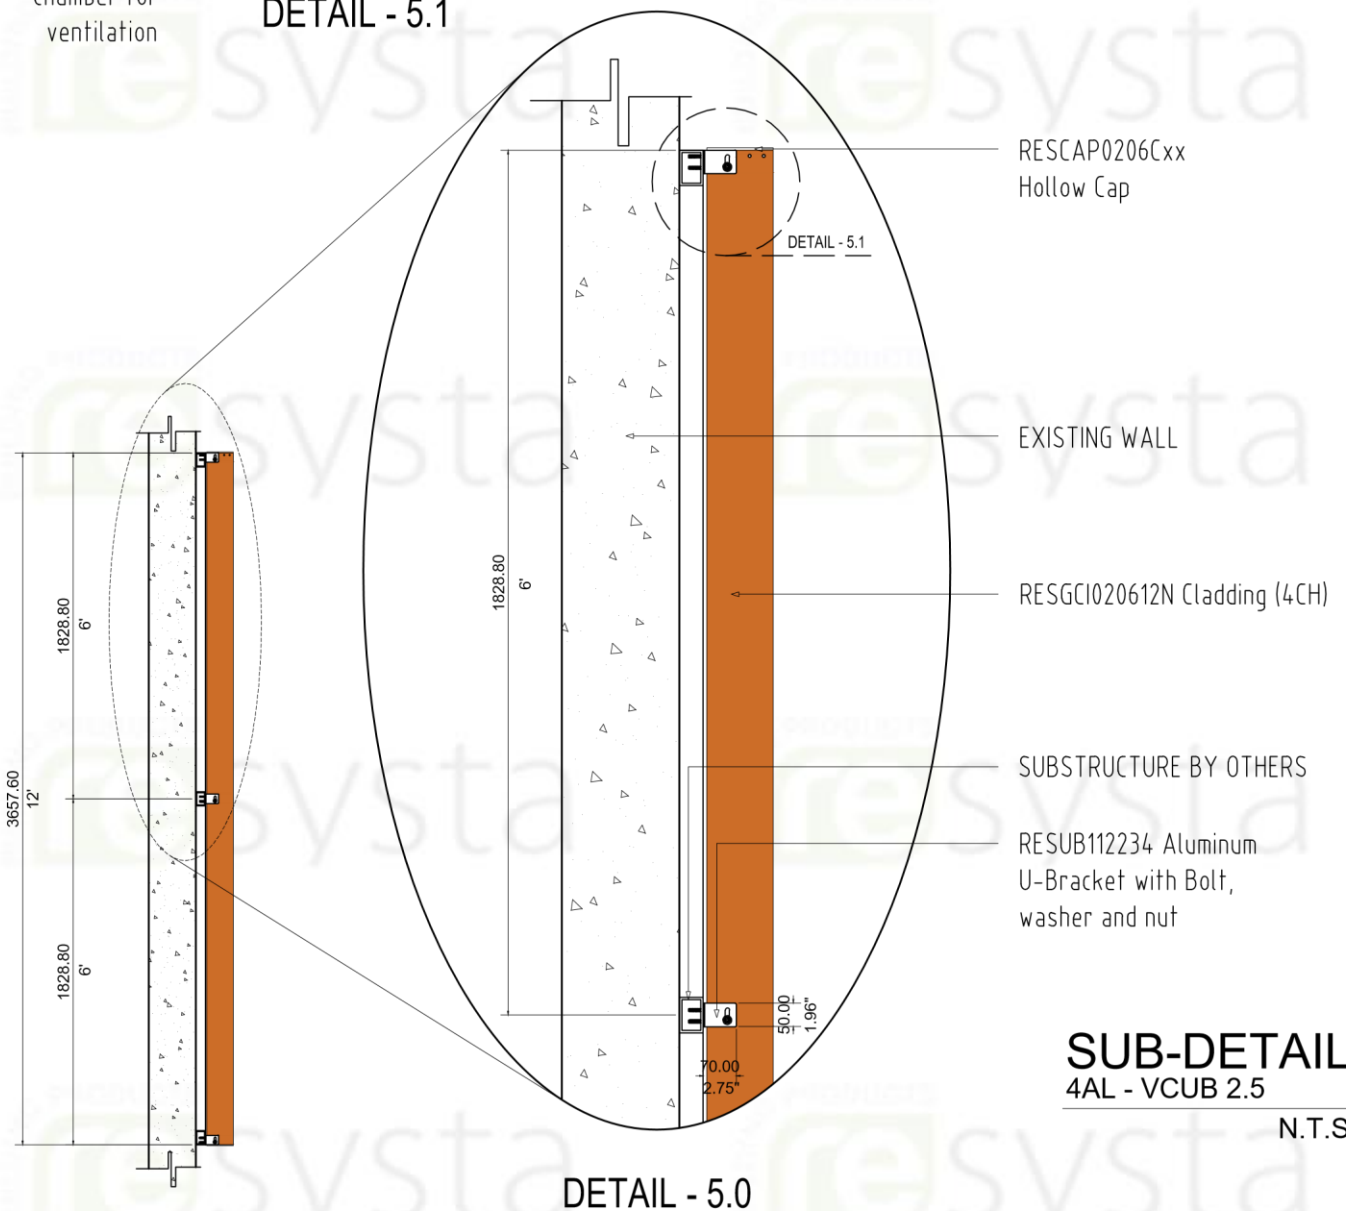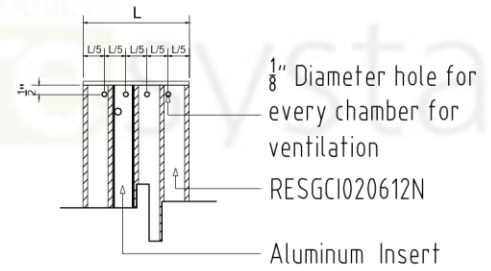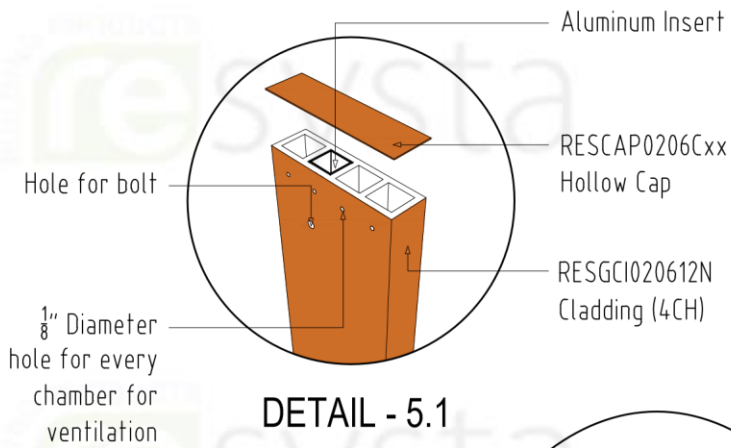

SIDE ELEVATION

SUB-DETAIL
4AL - VCUB 2.5

N.T.S

DIMENSION LEGEND



Millimeter (mm)
Inches (") / Foot (')



NOTE


THIS DRAWING AS AN INSTRUMENT OF SERVICE, IS THE PROPERTY OF RESYSTA AND AS SUCH MUST NOT BE REPRODUCED OR COPIED IN PART OR IN WHOLE WITHOUT THE PERMISSION OF THE AUTHOR.

TITLE	SHEET CONTENT	CONTINENT
4CH AL - U BRACKET VERTICAL CLADDING SUB-DETAIL	SIDE ELEVATION	RESYSTA USA
	DETAIL-5.0	
	DETAIL-5.1	
	SECTION	
SPECIFICATION	DRAWING NO.	DATE
TYPICAL DRAWING DETAIL	4AL-VCUB-2.5	27.02.23
	CAD BY:	CHECKED BY:
	C.R.E	

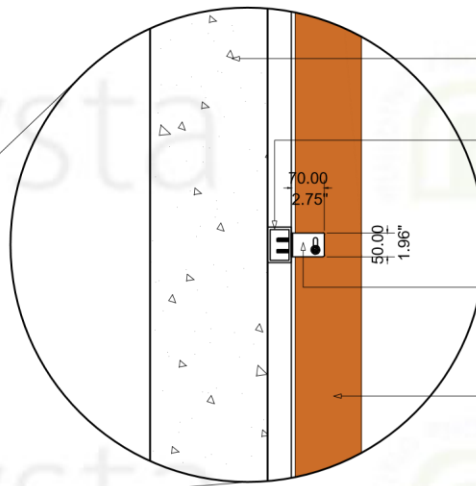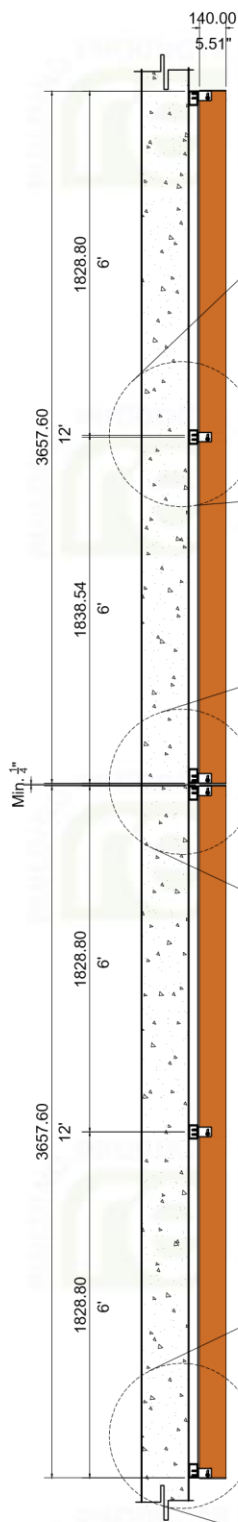


DETAIL - 6.0

- EXISTING WALL
- SUBSTRUCTURE BY OTHERS
- 70.00
2.75"
- 50.00
1.96"
- RESUB112234 Aluminum U-Bracket with Bolt, washer and nut
- RESGCI020612N Cladding (4CH)

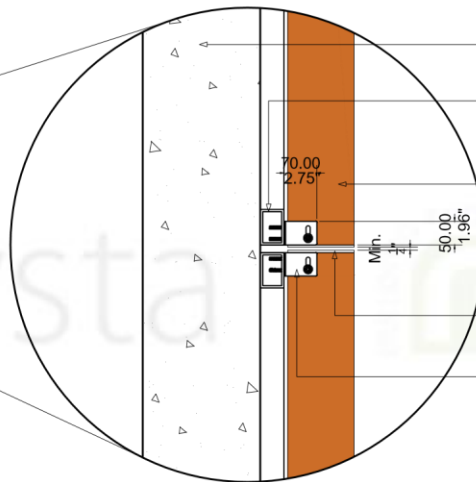

DETAIL - 7.0

- EXISTING WALL
- SUBSTRUCTURE BY OTHERS
- 70.00
2.75"
- Min. 1/4"
- 50.00
1.96"
- RESGCI020612N Cladding (4CH)
- RESCAP0206Cxx Hollow Cap
- RESUB112234 Aluminum U-Bracket with Bolt, washer and nut

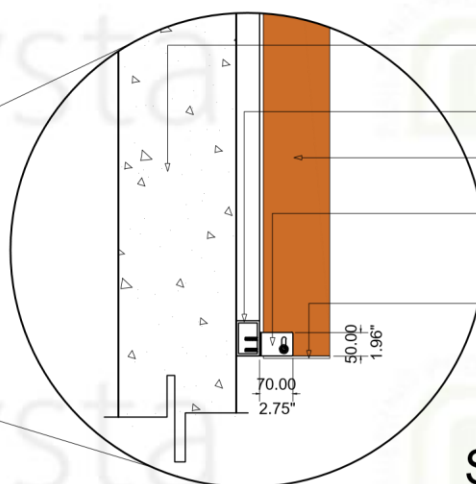

DETAIL - 8.0

- EXISTING WALL
- SUBSTRUCTURE BY OTHERS
- RESGCI020612N Cladding (4CH)
- RESUB112234 Aluminum U-Bracket with Bolt, washer and nut
- RESCAP0206Cxx Hollow Cap
- 70.00
2.75"
- 50.00
1.96"

SUB-DETAIL

4AL - VCUB 2.6

N.T.S

DIMENSION LEGEND

Millimeter (mm)
Inches (") / Foot (')

BUILDING PRODUCTS
resysta

NOTE

THIS DRAWING AS AN INSTRUMENT OF SERVICE, IS THE PROPERTY OF RESYSTA AND AS SUCH MUST NOT BE REPRODUCED OR COPIED IN PART OR IN WHOLE WITHOUT THE PERMISSION OF THE AUTHOR.

TITLE	SHEET CONTENT	CONTINENT
4CH AL - U BRACKET VERTICAL CLADDING SUB-DETAIL	MULTI-BRD SIDE ELEV.	RESYSTA USA
	DETAIL-6.0	
	DETAIL-7.0	
	DETAIL-8.0	
SPECIFICATION	DRAWING NO.	DATE
TYPICAL DRAWING DETAIL	4AL-VCUB-2.6	27.02.23
	CAD BY:	CHECKED BY:
	C.R.E	