




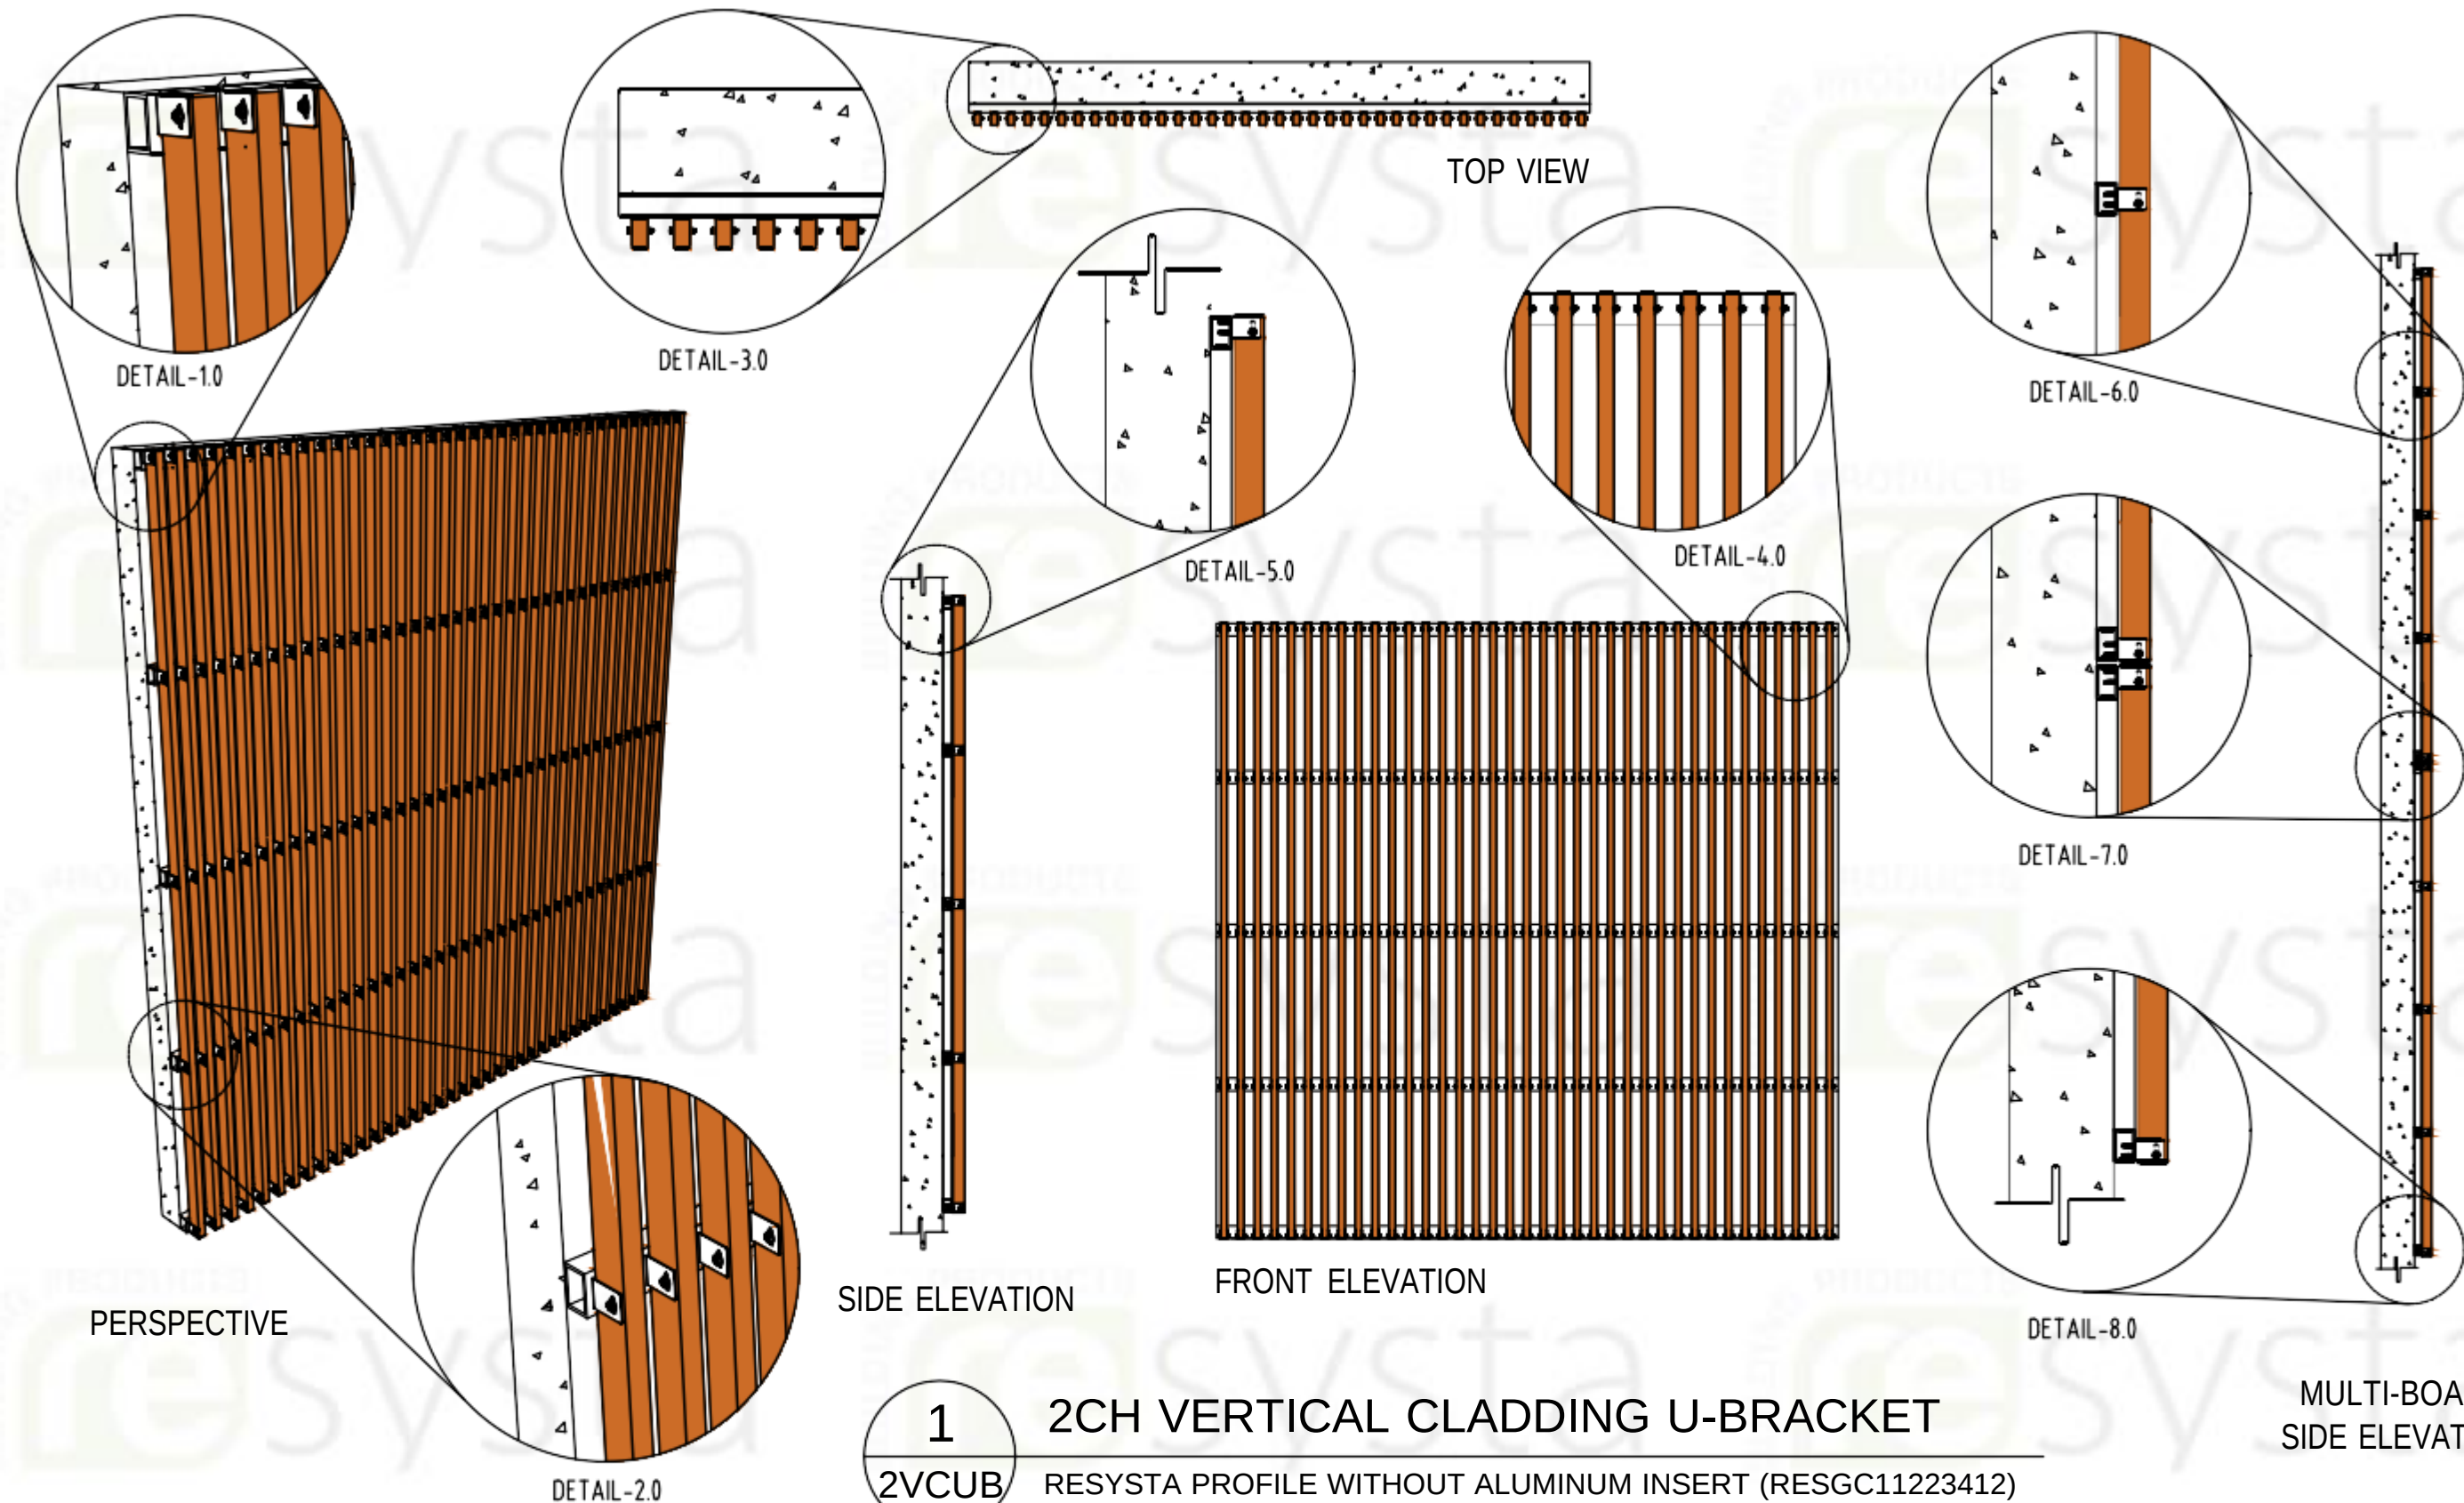


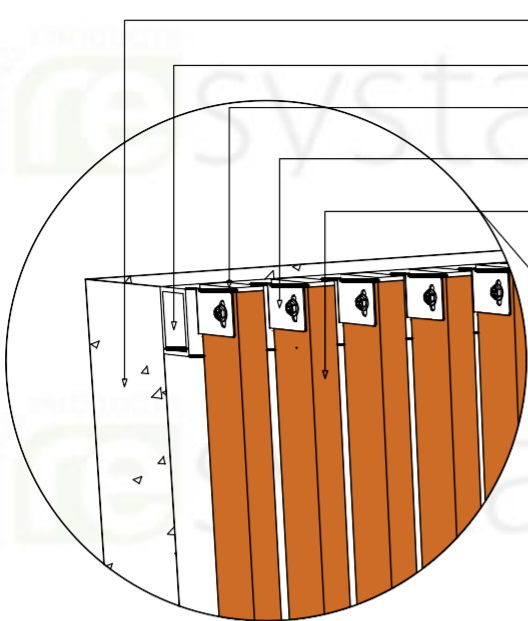

DETAIL - 1.0
END PART

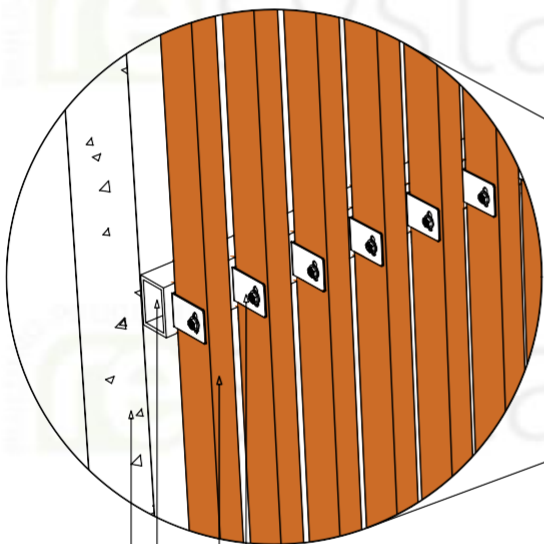

DETAIL - 2.0
MIDDLE PART

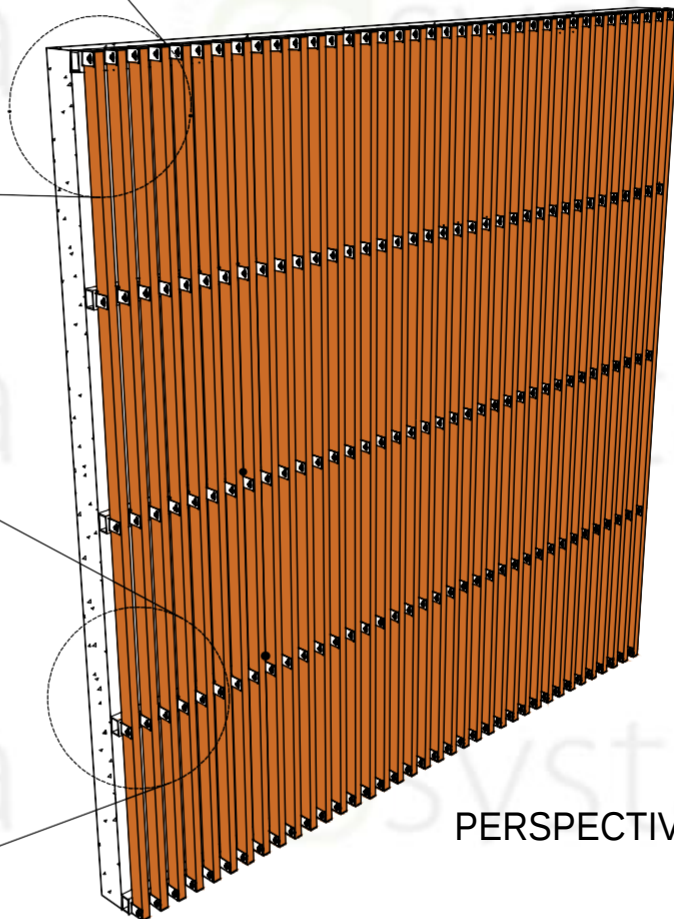

PERSPECTIVE

- EXISTING WALL
- SUBSTRUCTURE BY OTHERS
- RESCAP0206Cxx Hollow Cap
- RESUB112234 Aluminum U-Bracket with Bolt, washer and nut
- RESGC112234.12 Cladding (2CH)

- RESUB112234 Aluminum U-Bracket with Bolt, washer and nut
- RESGC112234.12 Cladding (2CH)
- SUBSTRUCTURE BY OTHERS
- EXISTING WALL

SUB-DETAIL

2VCUB 1.2

N.T.S

DIMENSION LEGEND



Millimeter (mm)
Inches (") / Foot (')

BUILDING PRODUCTS
resysta

NOTE

THIS DRAWING AS AN INSTRUMENT OF SERVICE, IS THE PROPERTY OF RESYSTA AND AS SUCH MUST NOT BE REPRODUCED OR COPIED IN PART OR IN WHOLE WITHOUT THE PERMISSION OF THE AUTHOR.

TITLE	SHEET CONTENT	CONTINENT
2CH - U BRACKET VERTICAL CLADDING SUB-DETAIL	PERSPECTIVE	RESYSTA USA
	DETAIL -1.0	
	DETAIL -2.0	
SPECIFICATION	DRAWING NO.	DATE
TYPICAL DRAWING DETAIL	2VCUB-1.2	27.02.23
	CAD BY:	CHECKED BY:
	C.R.E	

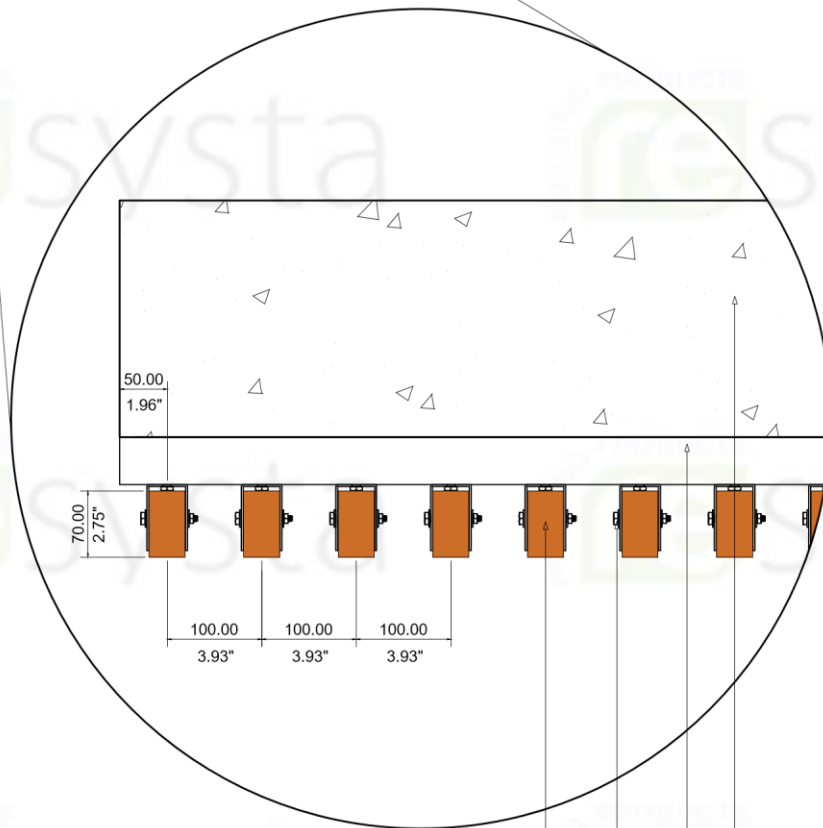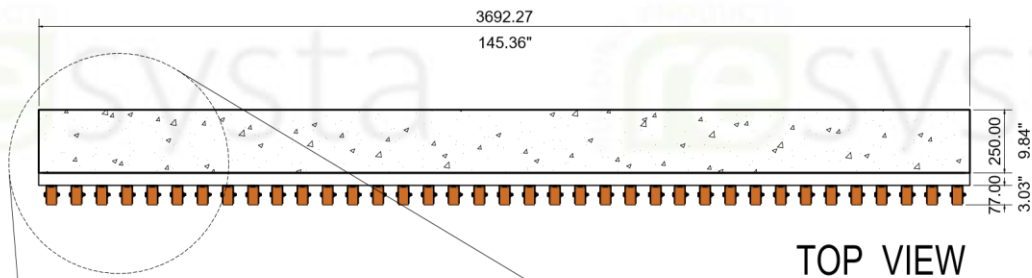

RESGC11223412 Cladding (2CH)

RESUB112234 Aluminum U-Bracket
with Bolt, washer and nut

SUBSTRUCTURE BY OTHERS

EXISTING WALL

DETAIL - 3.0

SUB-DETAIL
2VCUB 1.3

N.T.S

DIMENSION LEGEND

Millimeter (mm)
Inches (") / Foot (')

BUILDING PRODUCTS
resysta

NOTE

THIS DRAWING AS AN INSTRUMENT OF SERVICE, IS THE PROPERTY OF RESYSTA AND AS SUCH MUST NOT BE REPRODUCED OR COPIED IN PART OR IN WHOLE WITHOUT THE PERMISSION OF THE AUTHOR.



TITLE	SHEET CONTENT		CONTINENT
	TOP VIEW	DETAIL -3.0	
2CH - U BRACKET VERTICAL CLADDING SUB-DETAIL			RESYSTA USA
SPECIFICATION	DRAWING NO.		DATE
	2VCUB-1.3		27.02.23
TYPICAL DRAWING DETAIL	CAD BY:		CHECKED BY:
	C.R.E		

RESUB112234 Aluminum U-Bracket
with Bolt, washer and nut

RESCAP0206Cxx Hollow Cap

SUBSTRUCTURE BY OTHERS

RESGC11223412 Cladding (2CH)

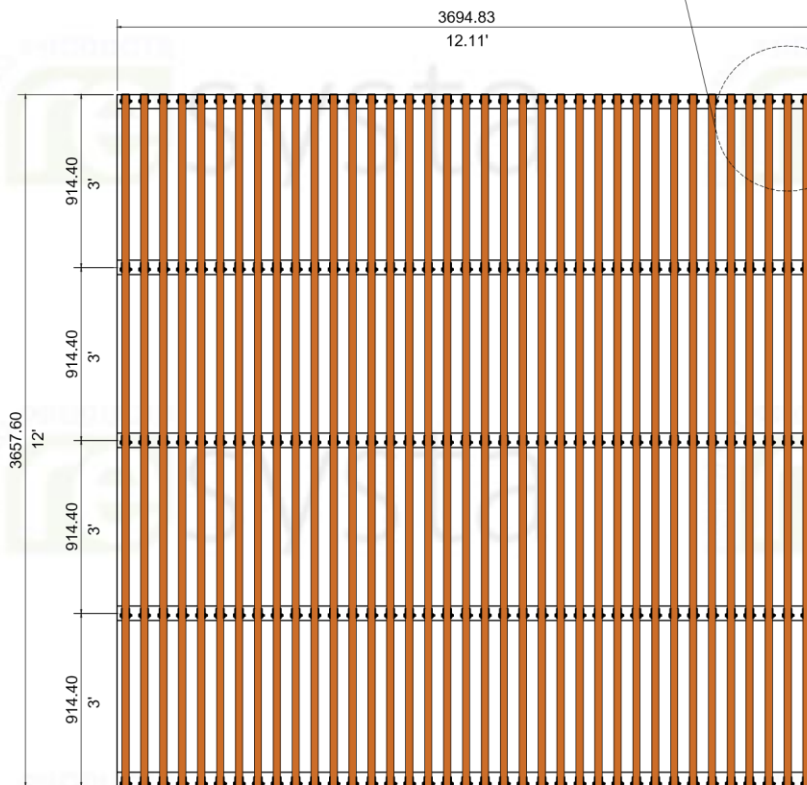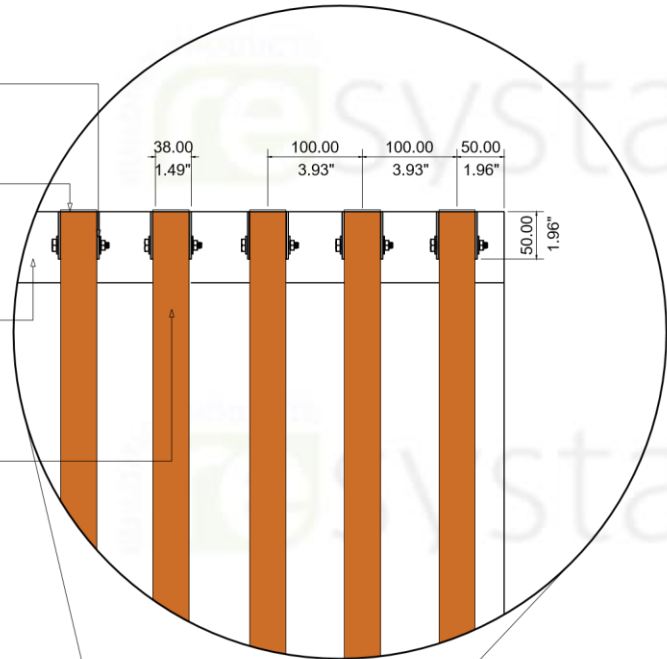

FRONT ELEVATION

SUB-DETAIL
2VCUB 1.4

N.T.S

DIMENSION LEGEND


Millimeter (mm)
Inches (") / Foot (')

BUILDING PRODUCTS
resysta

NOTE

THIS DRAWING AS AN INSTRUMENT OF SERVICE, IS THE PROPERTY OF RESYSTA AND AS SUCH MUST NOT BE REPRODUCED OR COPIED IN PART OR IN WHOLE WITHOUT THE PERMISSION OF THE AUTHOR.

TITLE	SHEET CONTENT		CONTINENT
	FRONT ELEVATION	DETAIL - 4.0	
SPECIFICATION	DRAWING NO.		DATE
	2VCUB-1.4		27.02.23
TYPICAL DRAWING DETAIL	CAD BY:		CHECKED BY:
	C.R.E		

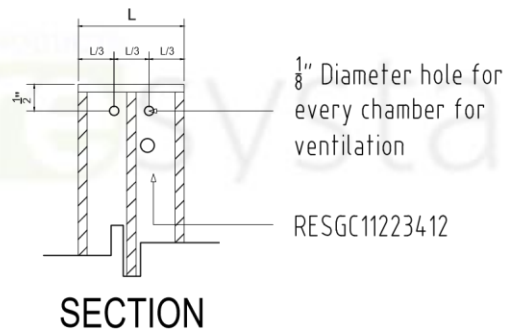

SECTION



N.T.S

DIMENSION LEGEND

Millimeter (mm)

Inches (") / Foot (')



THIS DRAWING AS AN
INSTRUMENT OF SERVICE. IS
THE PROPERTY OF
R E S Y S T A
AND AS SUCH MUST NOT BE
REPRODUCED OR COPIED IN
PART OR IN WHOLE WITHOUT
THE PERMISSION OF THE
AUTHOR

TITLE 2CH - U BRACKET VERTICAL CLADDING SUB--DETAIL	SHEET CONTENT	CONTINENT RESYSTA USA
	SIDE ELEVATION	
	DETAIL-5.0	
	DETAIL-5.1	
	SECTION	
SPECIFICATION	DRAWING NO.	DATE
TYPICAL DRAWING DETAIL	2VCUB-15	27.02.23
	CAD BY:	CHECKED BY:
	C.R.E	

