



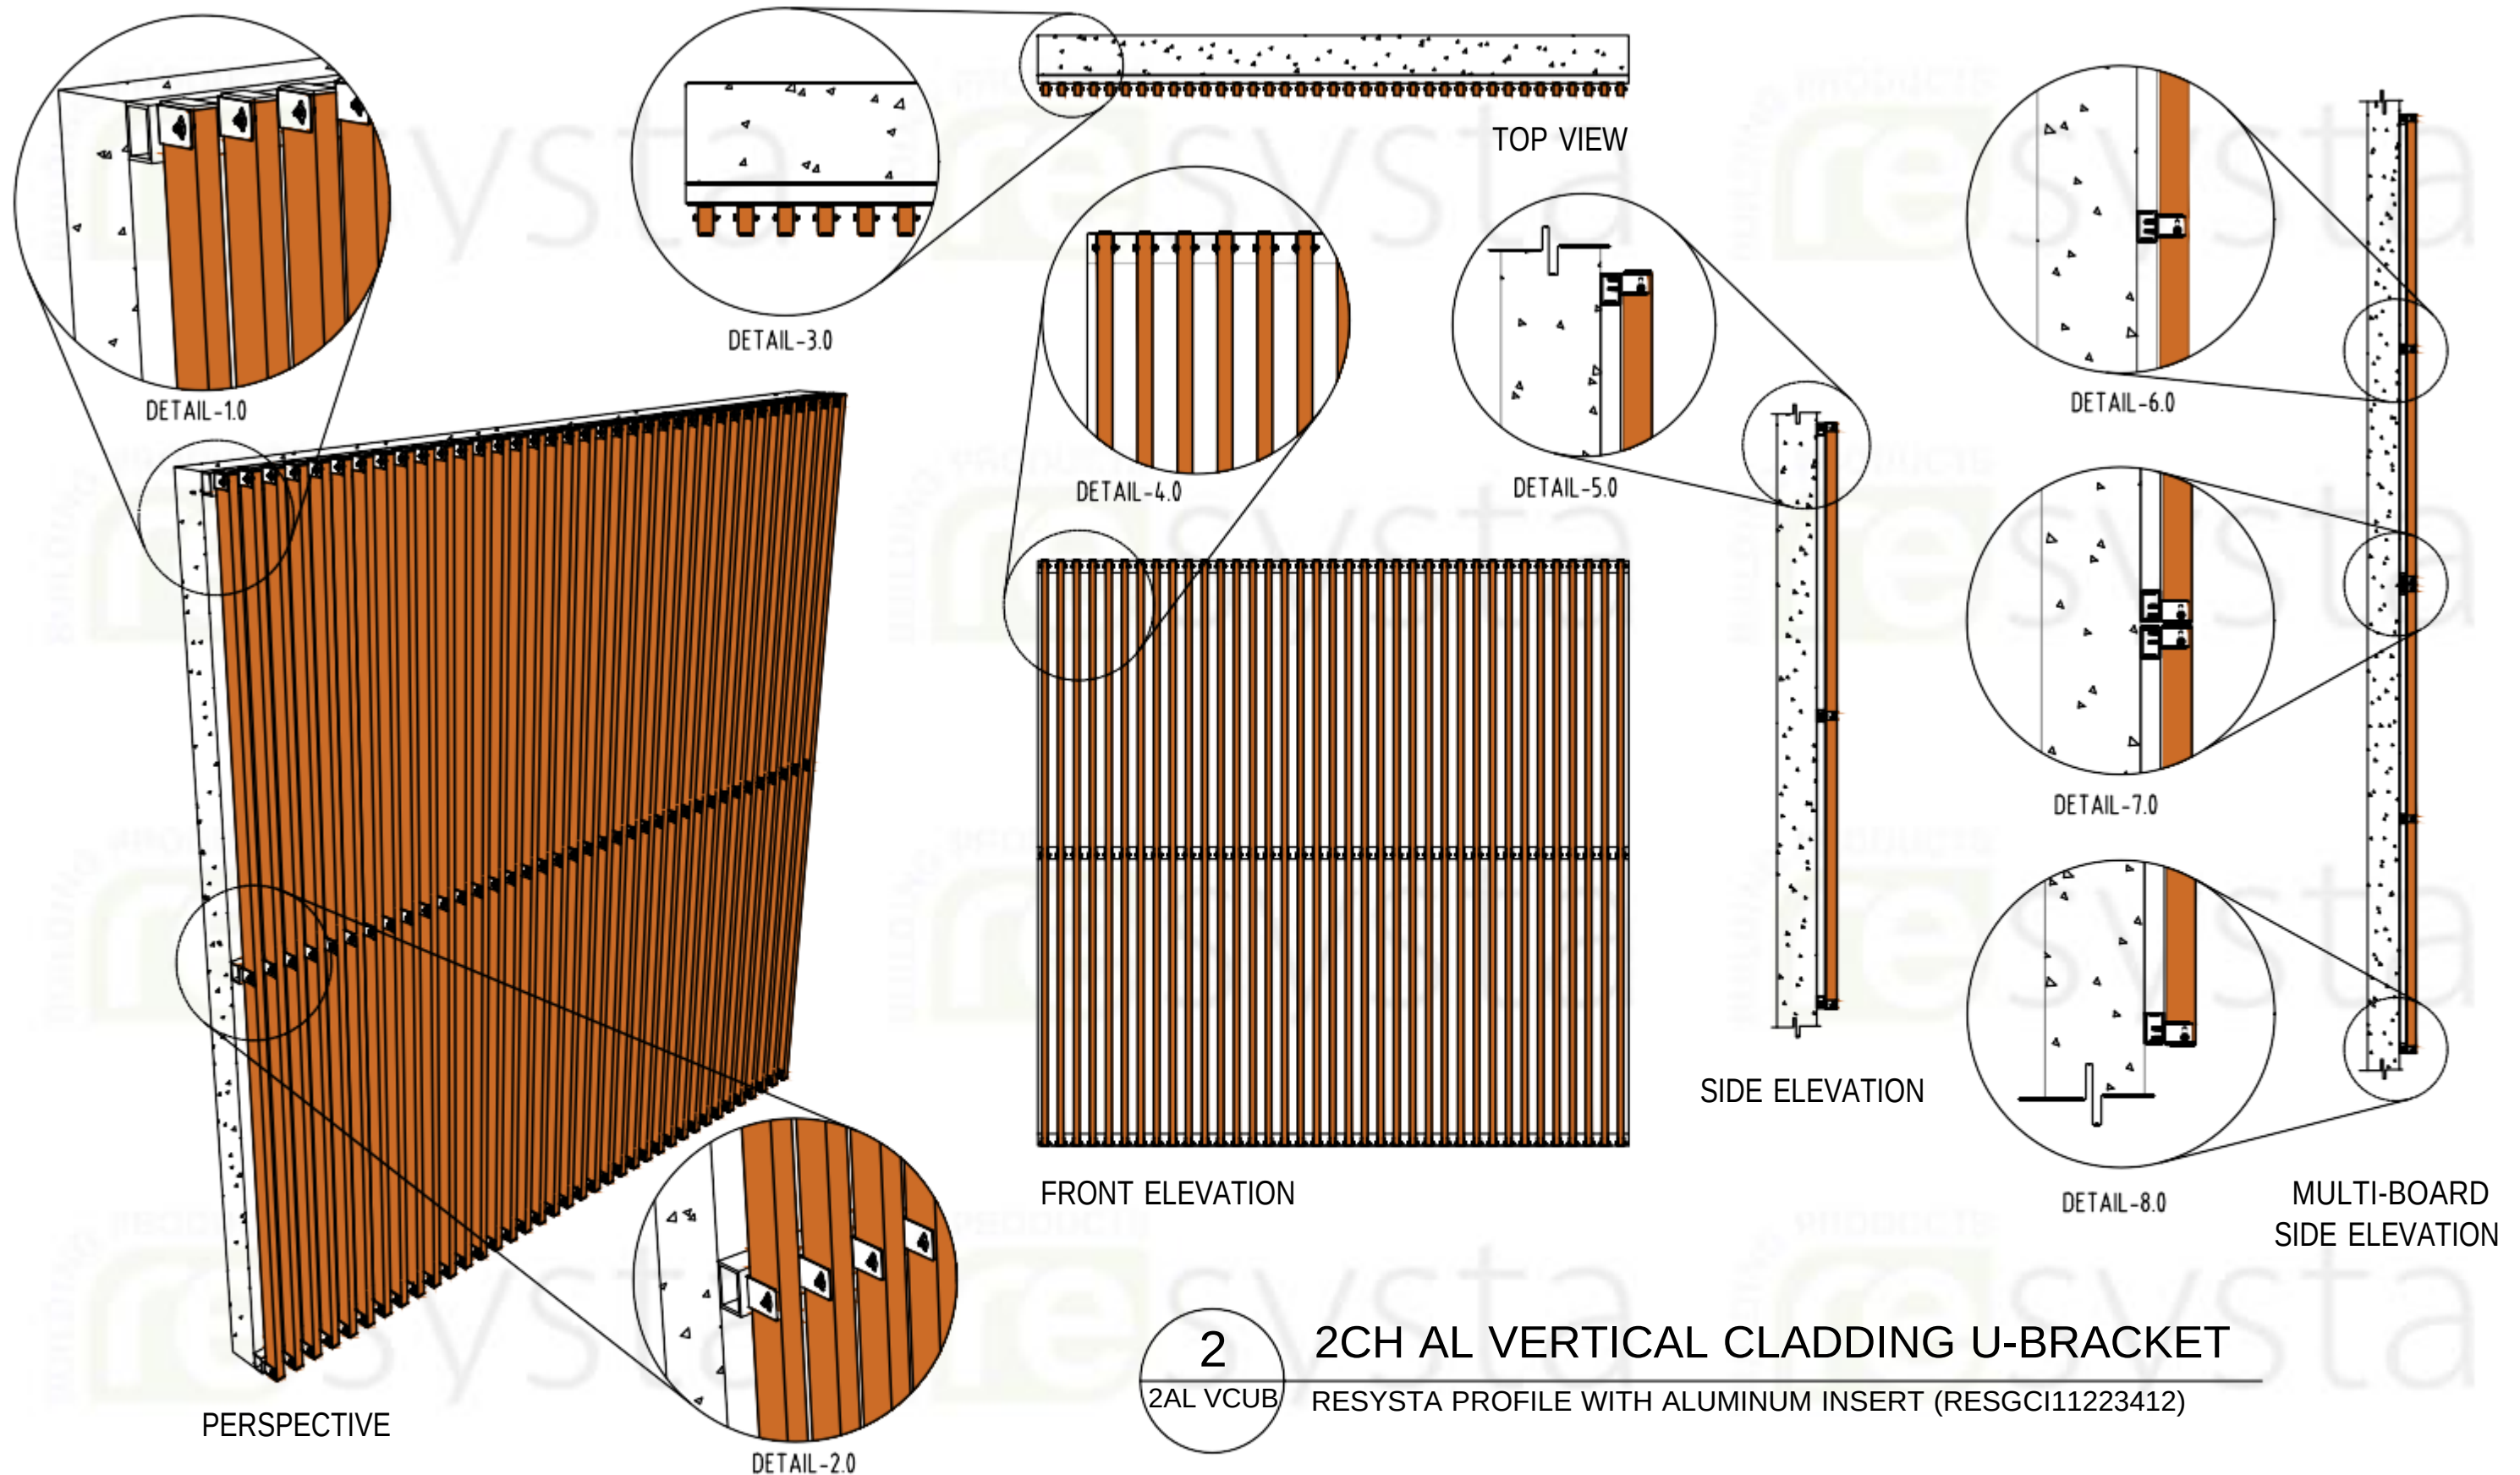

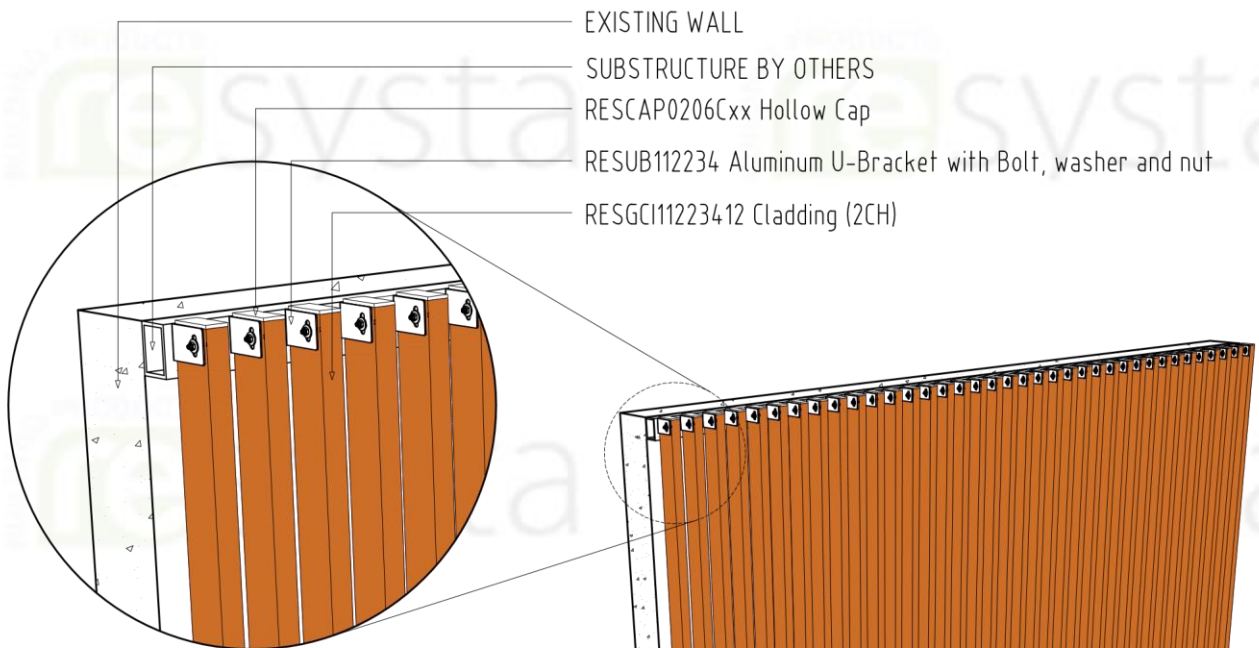

EXISTING WALL


SUBSTRUCTURE BY OTHERS

RESCAP0206Cxx Hollow Cap

RESUB112234 Aluminum U-Bracket with Bolt, washer and nut

RESGCI112234.12 Cladding (2CH)

DETAIL - 1.0  
END PART

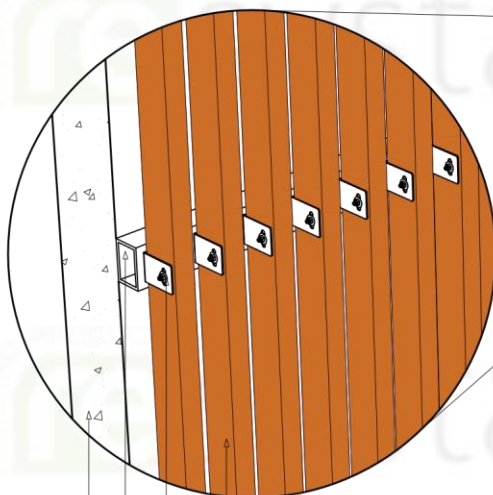

RESGCI112234.12 Cladding (2CH)

RESUB112234 Aluminum U-Bracket  
with Bolt, washer and nut

SUBSTRUCTURE BY OTHERS

EXISTING WALL

DETAIL - 2.0  
MIDDLE PART

PERSPECTIVE

## SUB-DETAIL 2AL VCUB 2.2

N.T.S

### DIMENSION LEGEND


Millimeter (mm)  
Inches (") / Foot (')

BUILDING PRODUCTS  
**resysta**


### NOTE

THIS DRAWING AS AN INSTRUMENT OF SERVICE, IS THE PROPERTY OF RESYSTA AND AS SUCH MUST NOT BE REPRODUCED OR COPIED IN PART OR IN WHOLE WITHOUT THE PERMISSION OF THE AUTHOR.

|                                                       |               |                |
|-------------------------------------------------------|---------------|----------------|
| TITLE                                                 | SHEET CONTENT | CONTINENT      |
| 2CH AL - U BRACKET<br>VERTICAL CLADDING<br>SUB-DETAIL | PERSPECTIVE   | RESYSTA<br>USA |
|                                                       | DETAIL -1.0   |                |
|                                                       | DETAIL -2.0   |                |
|                                                       |               |                |
| SPECIFICATION                                         | DRAWING NO.   | DATE           |
| TYPICAL DRAWING DETAIL                                | 2AL-VCUB-2.2  | 27.02.23       |
|                                                       | CAD BY:       | CHECKED BY:    |
|                                                       | C.R.E         |                |

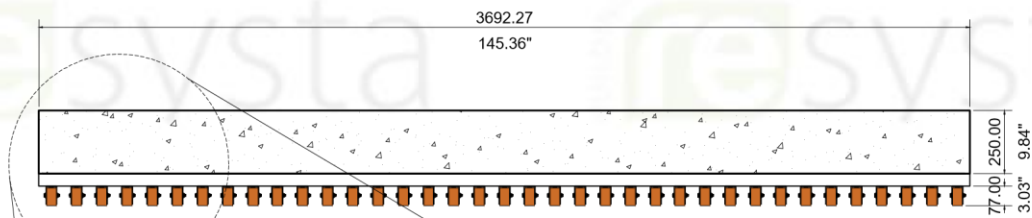

TOP VIEW

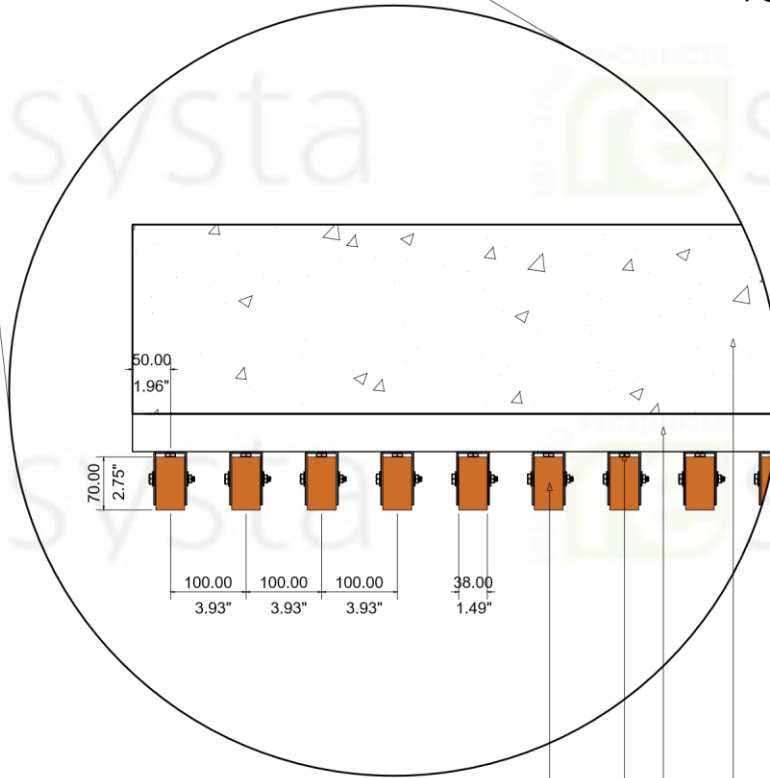

RESGCI112234.12 Cladding (2CH)

RESUB112234 Aluminum U-Bracket  
with Bolt, washer and nut

SUBSTRUCTURE BY OTHERS

EXISTING WALL

DETAIL - 3.0

## SUB-DETAIL

2AL VCUB 2.3

N.T.S

### DIMENSION LEGEND

Millimeter (mm)  
Inches (") / Foot (')

BUILDING PRODUCTS  
**resysta**

### NOTE

THIS DRAWING, AS AN INSTRUMENT OF SERVICE, IS THE PROPERTY OF RESYSTA AND AS SUCH MUST NOT BE REPRODUCED OR COPIED IN PART OR IN WHOLE WITHOUT THE PERMISSION OF THE AUTHOR.

|                        |                                                       |               |                                 |
|------------------------|-------------------------------------------------------|---------------|---------------------------------|
| TITLE                  | 2CH AL - U BRACKET<br>VERTICAL CLADDING<br>SUB-DETAIL | SHEET CONTENT | CONTINENT<br><br>RESYSTA<br>USA |
|                        |                                                       | TOP VIEW      |                                 |
|                        |                                                       | DETAIL -3.0   |                                 |
|                        |                                                       |               |                                 |
|                        |                                                       |               |                                 |
| SPECIFICATION          |                                                       | DRAWING NO.   | DATE                            |
| TYPICAL DRAWING DETAIL |                                                       | 2AL-VCUB-2.3  | 27.02.23                        |
|                        |                                                       | CAD BY:       | CHECKED BY:                     |
|                        |                                                       | C.R.E         |                                 |





RESUB112234 Aluminum U-Bracket  
with Bolt, washer and nut

RESCAP0206Cxx Hollow Cap

SUBSTRUCTURE BY OTHERS

RESGCI112234.12 Cladding (2CH)

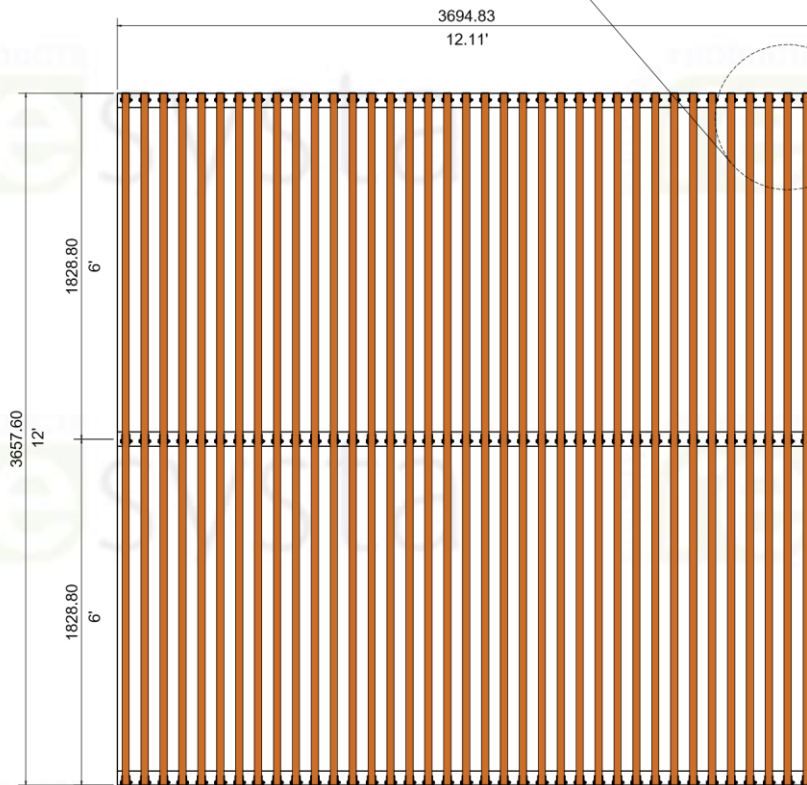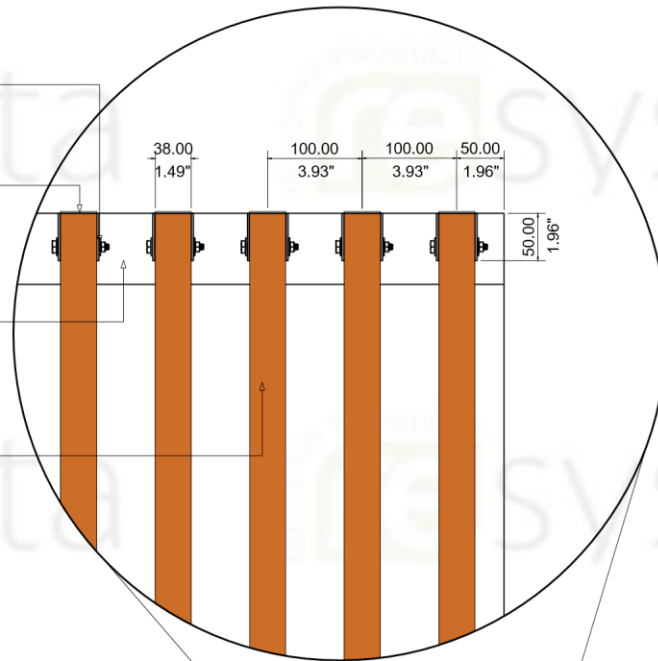

SUB-DETAIL  
2AL VCUB 2.4

N.T.S

DIMENSION LEGEND



Millimeter (mm)  
Inches (") / Foot (')

BUILDING PRODUCTS  
**resysta**

NOTE

THIS DRAWING, AS AN INSTRUMENT OF SERVICE, IS THE PROPERTY OF RESYSTA AND AS SUCH MUST NOT BE REPRODUCED OR COPIED IN PART OR IN WHOLE WITHOUT THE PERMISSION OF THE AUTHOR.

|                        |                                                        |                 |                                 |
|------------------------|--------------------------------------------------------|-----------------|---------------------------------|
| TITLE                  | 2CH AL - U BRACKET<br>VERTICAL CLADDING<br>SUB--DETAIL | SHEET CONTENT   | CONTINENT<br><br>RESYSTA<br>USA |
|                        |                                                        | FRONT ELEVATION |                                 |
|                        |                                                        | DETAIL-4.0      |                                 |
|                        |                                                        |                 |                                 |
|                        |                                                        |                 |                                 |
| SPECIFICATION          |                                                        | DRAWING NO.     | DATE                            |
| TYPICAL DRAWING DETAIL |                                                        | 2AL-VCUB-2.4    | 27.02.23                        |
|                        |                                                        | CAD BY:         | CHECKED BY:                     |
|                        |                                                        | C.R.E           |                                 |

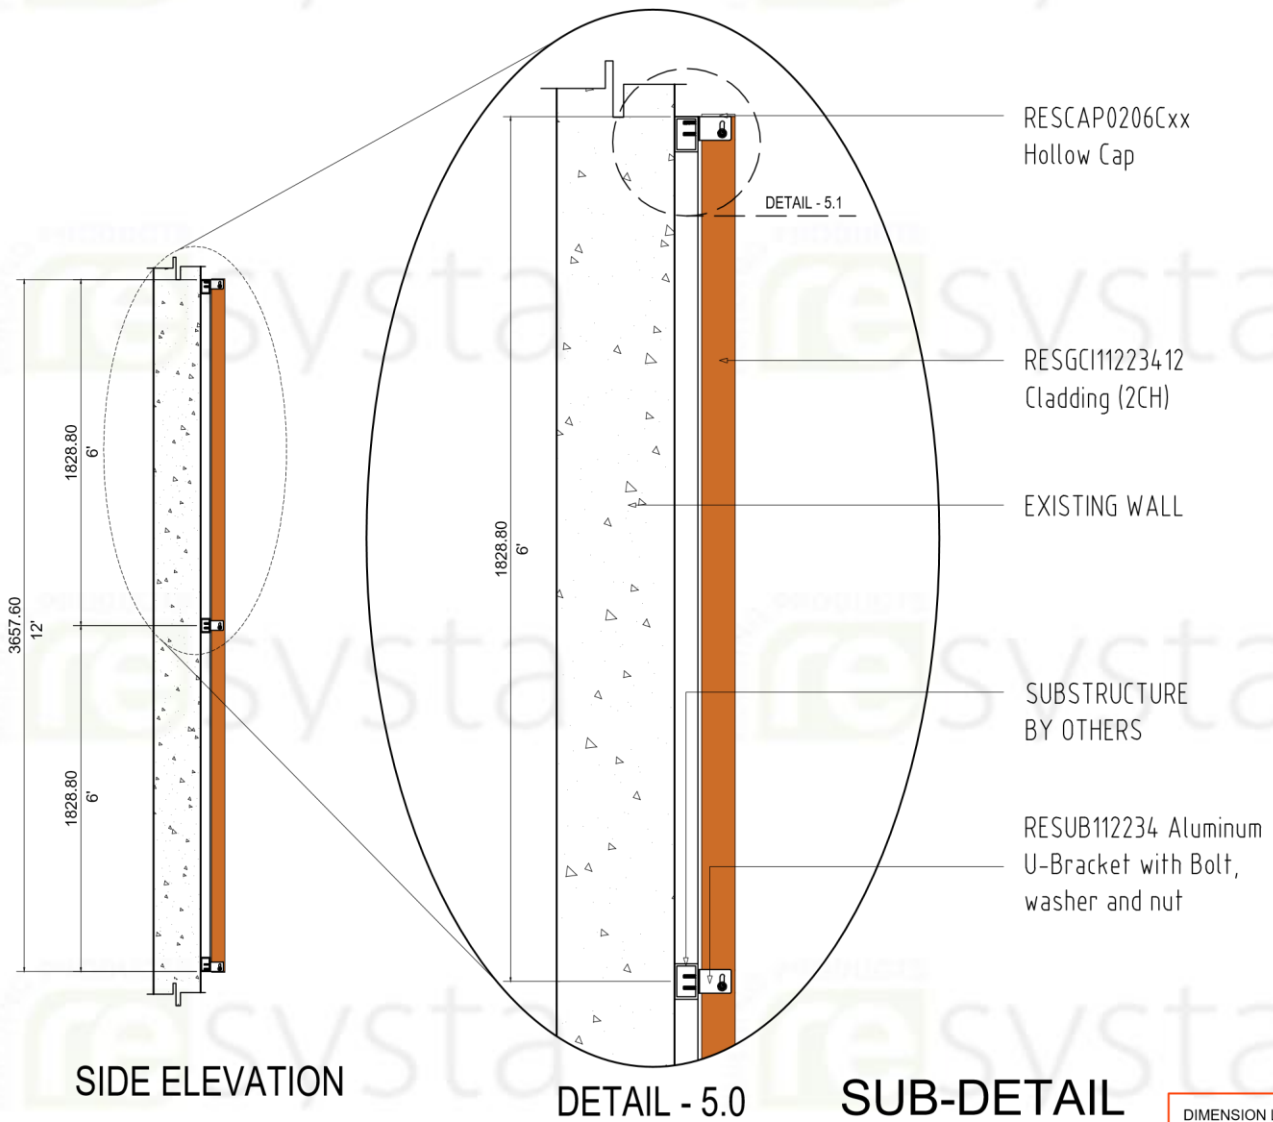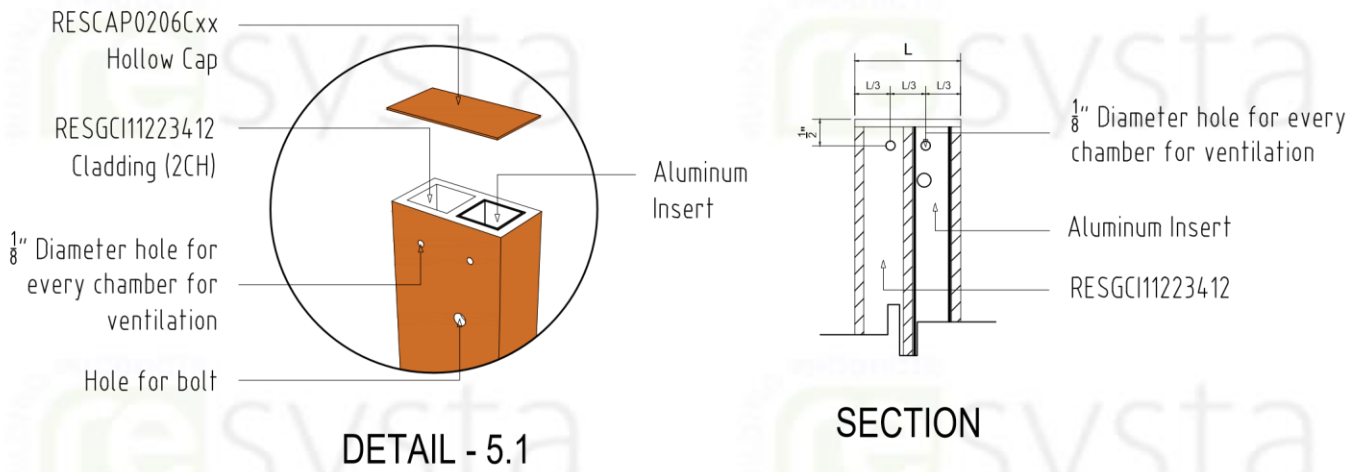

| DIMENSION LEGEND |                       |
|------------------|-----------------------|
| Millimeter (mm)  | Inches (") / Foot (') |

BUILDING PRODUCTS  
**resysta**

#### NOTE

THIS DRAWING AS AN INSTRUMENT OF SERVICE, IS THE PROPERTY OF RESYSTA AND AS SUCH MUST NOT BE REPRODUCED OR COPIED IN PART OR IN WHOLE WITHOUT THE PERMISSION OF THE AUTHOR.

|                                                                           |                |                                 |
|---------------------------------------------------------------------------|----------------|---------------------------------|
| TITLE<br><br>2CH AL - U BRACKET<br>VERTICAL CLADDING<br><i>SUB-DETAIL</i> | SHEET CONTENT  | CONTINENT<br><br>RESYSTA<br>USA |
|                                                                           | SIDE ELEVATION |                                 |
|                                                                           | DETAIL-5.0     |                                 |
|                                                                           | DETAIL-5.1     |                                 |
|                                                                           | SECTION        |                                 |
| SPECIFICATION                                                             | DRAWING NO.    | DATE                            |
| TYPICAL DRAWING DETAIL                                                    | 2AL-VCUB-2.5   | 27.02.23                        |
|                                                                           | CAD BY:        | CHECKED BY:                     |
|                                                                           | C.R.E          |                                 |

70.00  
2.75"

1828.80  
6'

1828.80  
6'

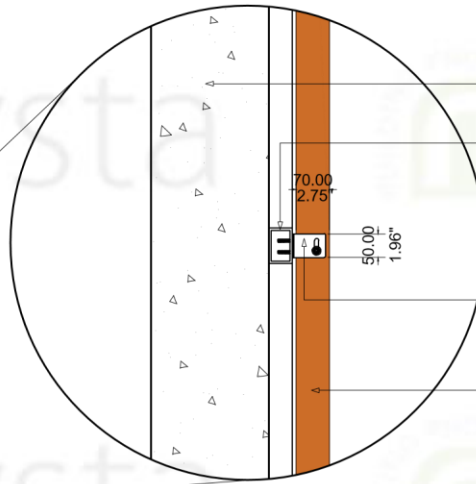

DETAIL - 6.0

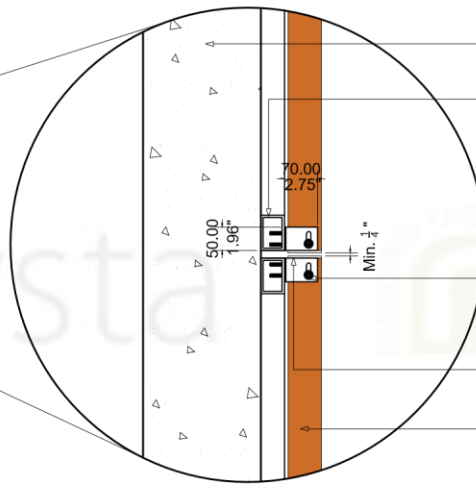

DETAIL - 7.0

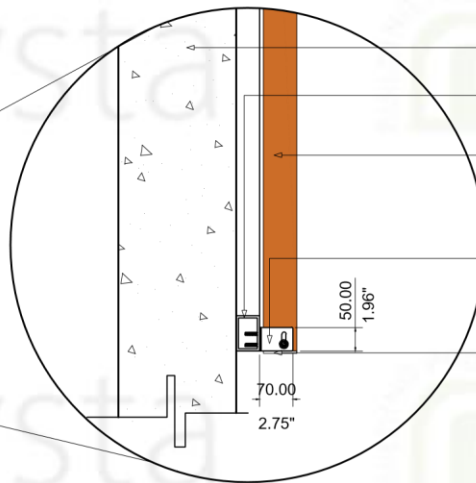

DETAIL - 8.0

- EXISTING WALL
- SUBSTRUCTURE BY OTHERS
- 70.00  
2.75"
- 50.00  
1.96"
- RESUB112234 Aluminum U-Bracket with Bolt, washer and nut
- RESGCI11223412 Cladding (2CH)

- EXISTING WALL
- SUBSTRUCTURE BY OTHERS
- 70.00  
2.75"
- 50.00  
1.96"
- Min. 1/4"
- RESUB112234 Aluminum U-Bracket with Bolt, washer and nut
- RESCAP0206Cxx Hollow Cap
- RESGCI11223412 Cladding (2CH)

- EXISTING WALL
- SUBSTRUCTURE BY OTHERS
- RESGCI11223412 Cladding (2CH)
- RESUB112234 Aluminum U-Bracket with Bolt, washer and nut
- RESCAP0206Cxx Hollow Cap
- 50.00  
1.96"
- 70.00  
2.75"

MULTI-BOARD  
SIDE ELEVATION

SUB-DETAIL  
2AL VCUB 2.6  
N.T.S

| DIMENSION LEGEND |                       |
|------------------|-----------------------|
| Millimeter (mm)  | Inches (") / Foot (') |



**NOTE**  
THIS DRAWING IS AN INSTRUMENT OF SERVICE. IS THE PROPERTY OF RESYSTA AND AS SUCH MUST NOT BE REPRODUCED OR COPIED IN PART OR IN WHOLE WITHOUT THE PERMISSION OF THE AUTHOR.

| TITLE                                                 | SHEET CONTENT        | CONTINENT      |
|-------------------------------------------------------|----------------------|----------------|
| 2CH AL - U BRACKET<br>VERTICAL CLADDING<br>SUB-DETAIL | MULTI-BRD SIDE ELEV. | RESYSTA<br>USA |
|                                                       | DETAIL-6.0           |                |
|                                                       | DETAIL-7.0           |                |
|                                                       | DETAIL-8.0           |                |
| SPECIFICATION                                         | DRAWING NO.          | DATE           |
| TYPICAL DRAWING DETAIL                                | 2AL-VCUB-2.6         | 27.02.23       |
|                                                       | CAD BY:              | CHECKED BY:    |
|                                                       | C.R.E                |                |